

A TOPO OF THE BATHHOUSE LOCATED AT THE UNIVERSITY OF NEBRASKA BIOLOGY RESEARCH STATION LOCATED AT CEDAR POINT, KEITH COUNTY, NEBRASKA



**SURVEY RECORD REPOSITORY
RECEIVED**

JUN 30 2008

\$ 250

County KEITH

869-010

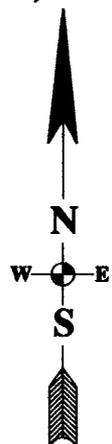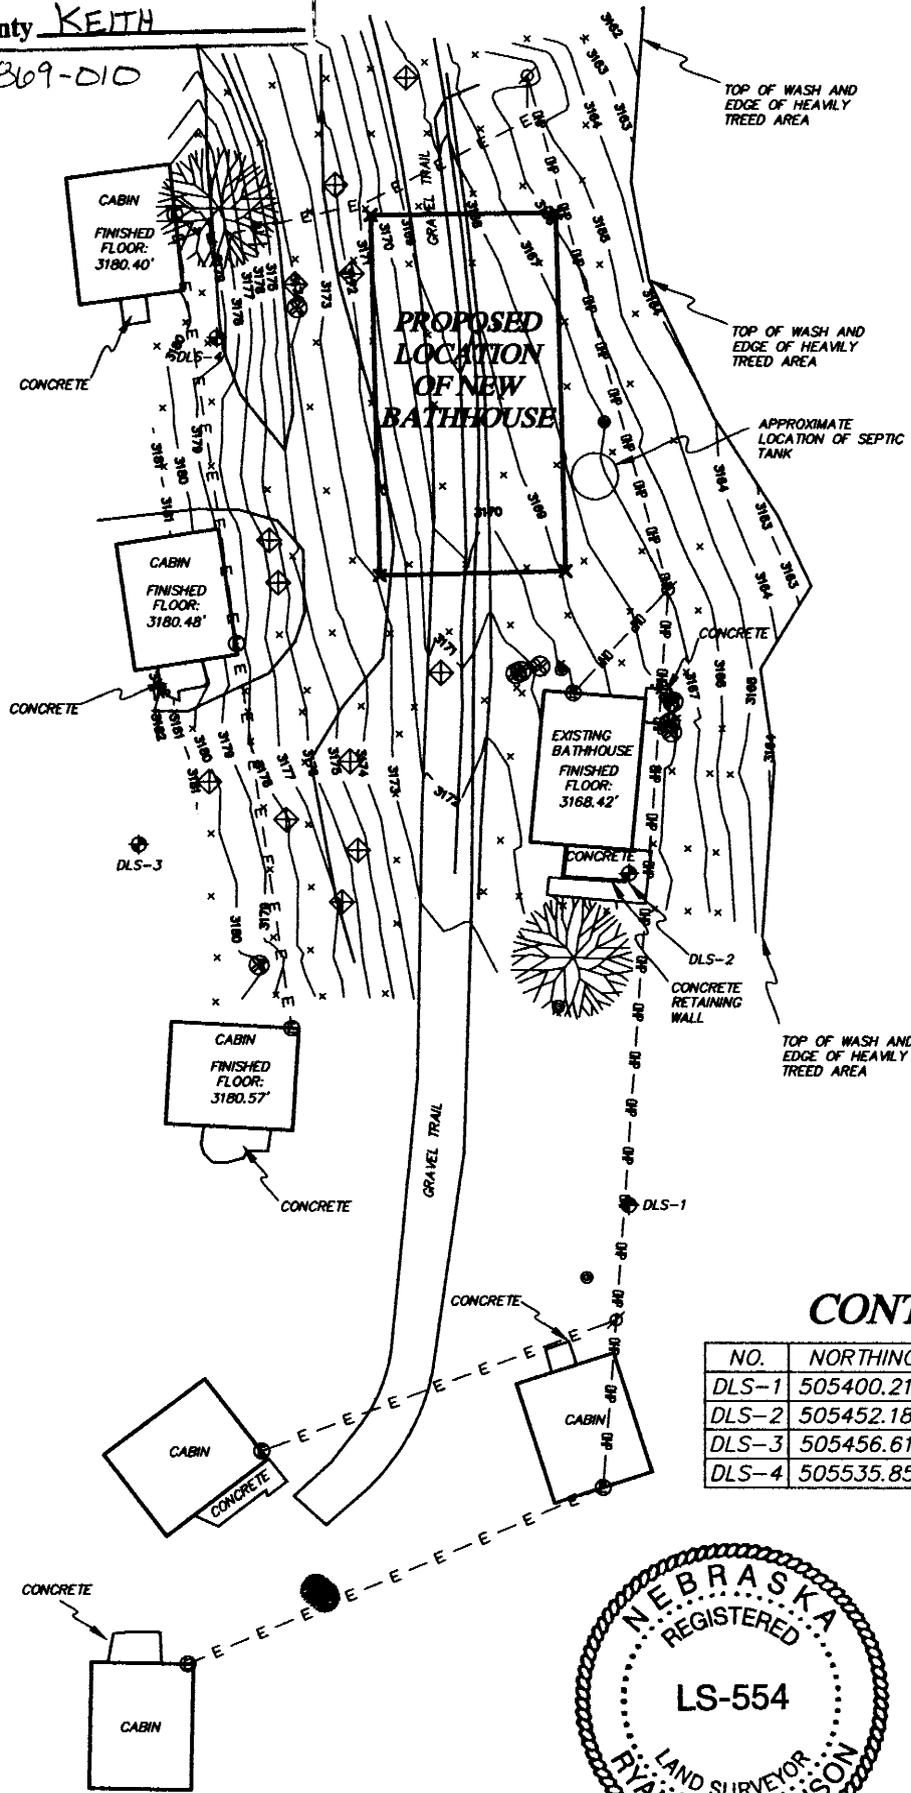

SCALE 1" = 30'

LEGEND

- ⊕ CONTROL POINT
- ⊕ ROCK OUT CROPPING
- CLEAN OUT
- ⊗ STUMP
- ⊕ ELECTRIC BOX
- E - UNDERGROUND ELECTRIC LINE
- OP - OVER HEAD POWER
- 2" TREE
- ⊗ 12" TREE

SURVEYOR'S NOTES:

UNDER GROUND UTILITIES ARE LOCATED BY OBSERVED EVIDENCE AND FROM MAPS PROVIDED BY GROUNDS MAT. DEPT. CONTROL BASIS FROM FIELD WORK COMPLETED FROM A SURVEY BY TAGGE ENGINEERING DATED THE 11TH DAY OF JANUARY, 2001

CONTROL POINT TABLE

NO.	NORTHING	EASTING	ELEVATION	DESCRIPTION
DLS-1	505400.217	1188062.763	3171.40'	5/8" REBAR
DLS-2	505452.187	1188062.746	3168.28'	PK NAIL
DLS-3	505456.616	1187986.668	3183.96'	1/2" REBAR
DLS-4	505535.856	1187998.756	3179.54'	1/2" REBAR



SURVEYOR'S CERTIFICATE

I do hereby certify that, under my personal supervision, this plat was prepared from an actual survey completed this 18th day of June, 2008, and is correct to the best of my knowledge.

*Ryan E. Dickinson, Registered Land Surveyor
Nebraska Reg. No. 554*



DICKINSON LAND SURVEYORS, INC.
NEBRASKA AND COLORADO CERTIFIED
406 WEST 3rd STREET, OGALLALA, NEBRASKA 69153
OFFICE: 308-284-8440 www.dickinsonlandsurveyors.com