



NORTH

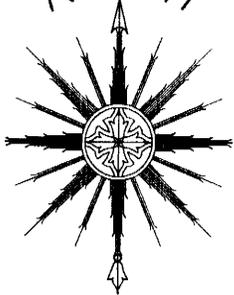

SCALE - 1" = 60'

PLAT OF SURVEY LOCATED LOT 14 OF WEILER'S SECOND ADDITION AND PART OF LOT 4 OF SCHMADER'S SUBDIVISION TO THE CITY OF WEST POINT, CUMING COUNTY, NEBRASKA.

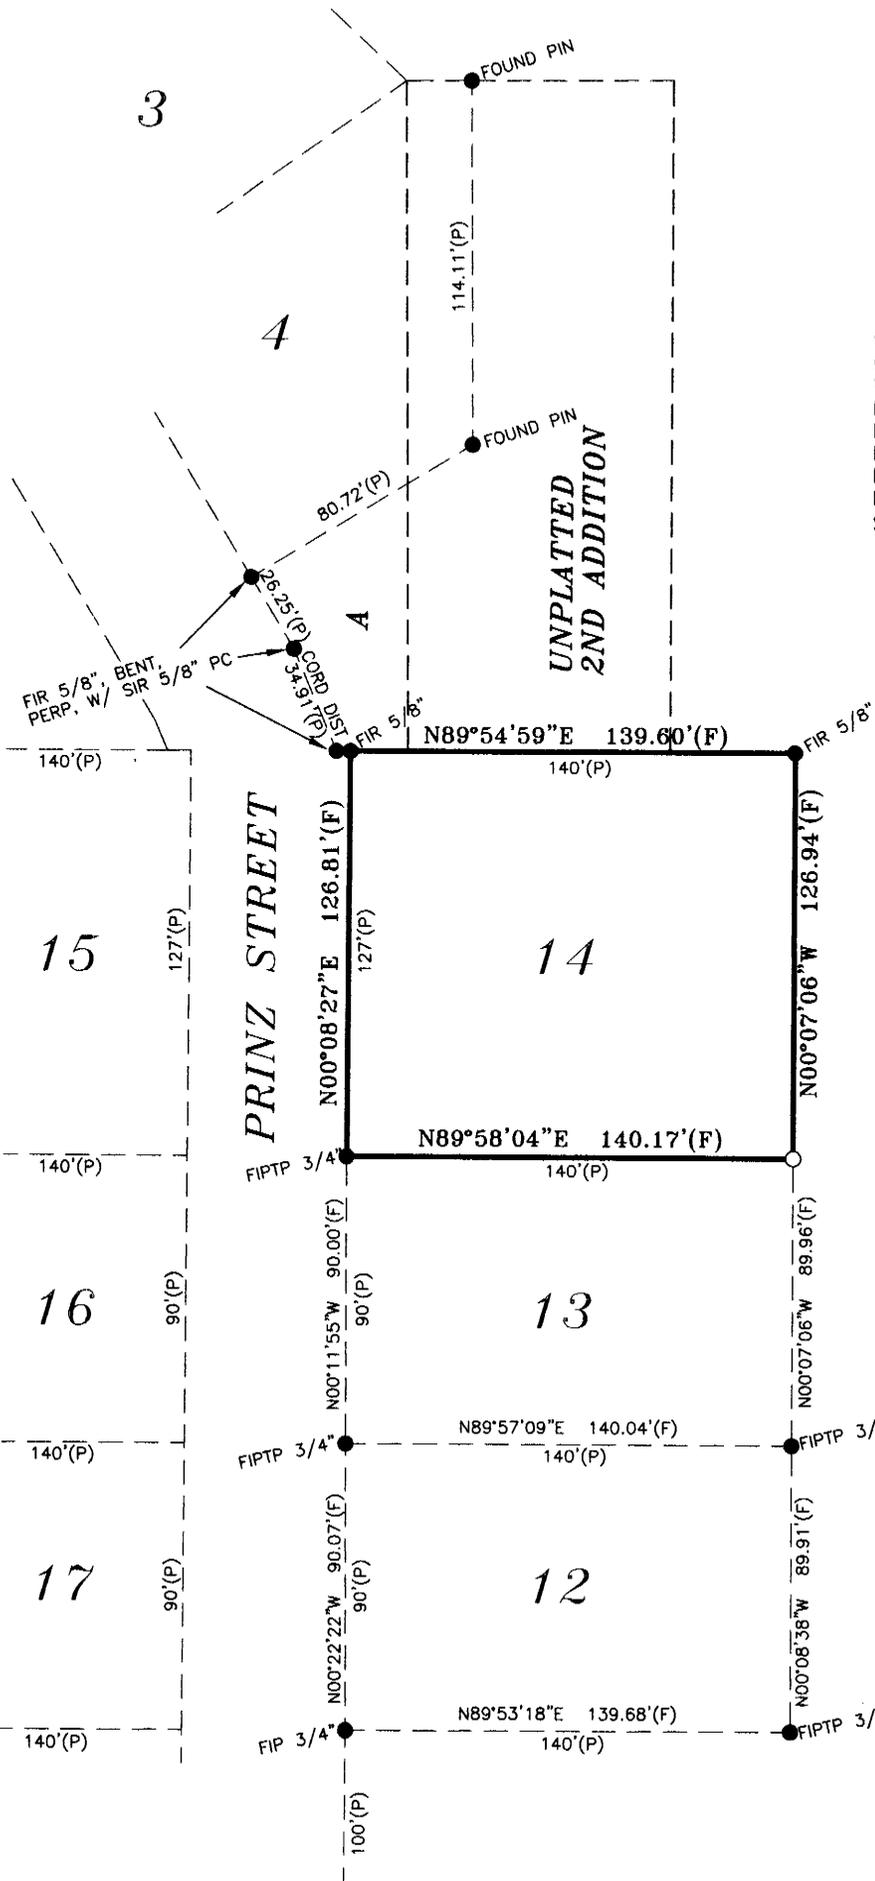

LEGEND

- (F) - AS PER MEASURED BY FRANKLIN
- (P) - AS PER PLATTED DISTANCE
- W/ - WITH
- PERP - PERPETUATED
- P.C. - PLASTIC CAP
- FIR - FOUND IRON REBAR
- FIP - FOUND IRON PIPE
- FIPTP - FOUND IRON PINCHED TOP PIPE
- SIR - SET IRON REBAR 5/8"x24"
- - SET IRON REBAR 5/8" WITH PLASTIC CAP
- - FOUND CORNER AS NOTED

LEGAL DESCRIPTION

LOT 14, WEILER'S SECOND ADDITION, TO THE CITY OF WEST POINT, CUMING COUNTY, NEBRASKA.

**SURVEY RECORD REPOSITORY
RECEIVED**

JUL 11 2003

\$ 250

County Cuming

870-454
455

CERTIFICATION

I HEREBY CERTIFY THAT THIS SURVEYING DOCUMENT WAS PREPARED BY ME OR UNDER MY DIRECT PERSONAL SUPERVISION AND THAT I AM DULY REGISTERED LAND SURVEYOR UNDER THE LAWS OF STATE OF NEBRASKA.

SEAL

JUNE 23, 2008

DATE OF SIGNATURE FRED M. FRANKLIN R.L.S. 525
NOT VALID UNLESS EMBOSSED WITH RAISED SEAL

Alpha Land Surveying

OFFICE - OAKLAND, NEBRASKA (402)-685-6944
OFFICE - SOUTH SIOUX CITY, NEBRASKA (402)-494-2122
OFFICE - NORFOLK, NEBRASKA (402)-371-7571

DRAWN BY: NNS CHECKED BY: FMF
PROJECT # 2008-028