


**BALLANTYNE'S LOTSPPLIT**  
 in the Northeast 1/4 of the Southeast  
 1/4 of Section 19, Township 23 North,  
 Range 2 East of the 6th P.M., Stanton  
 County, Nebraska

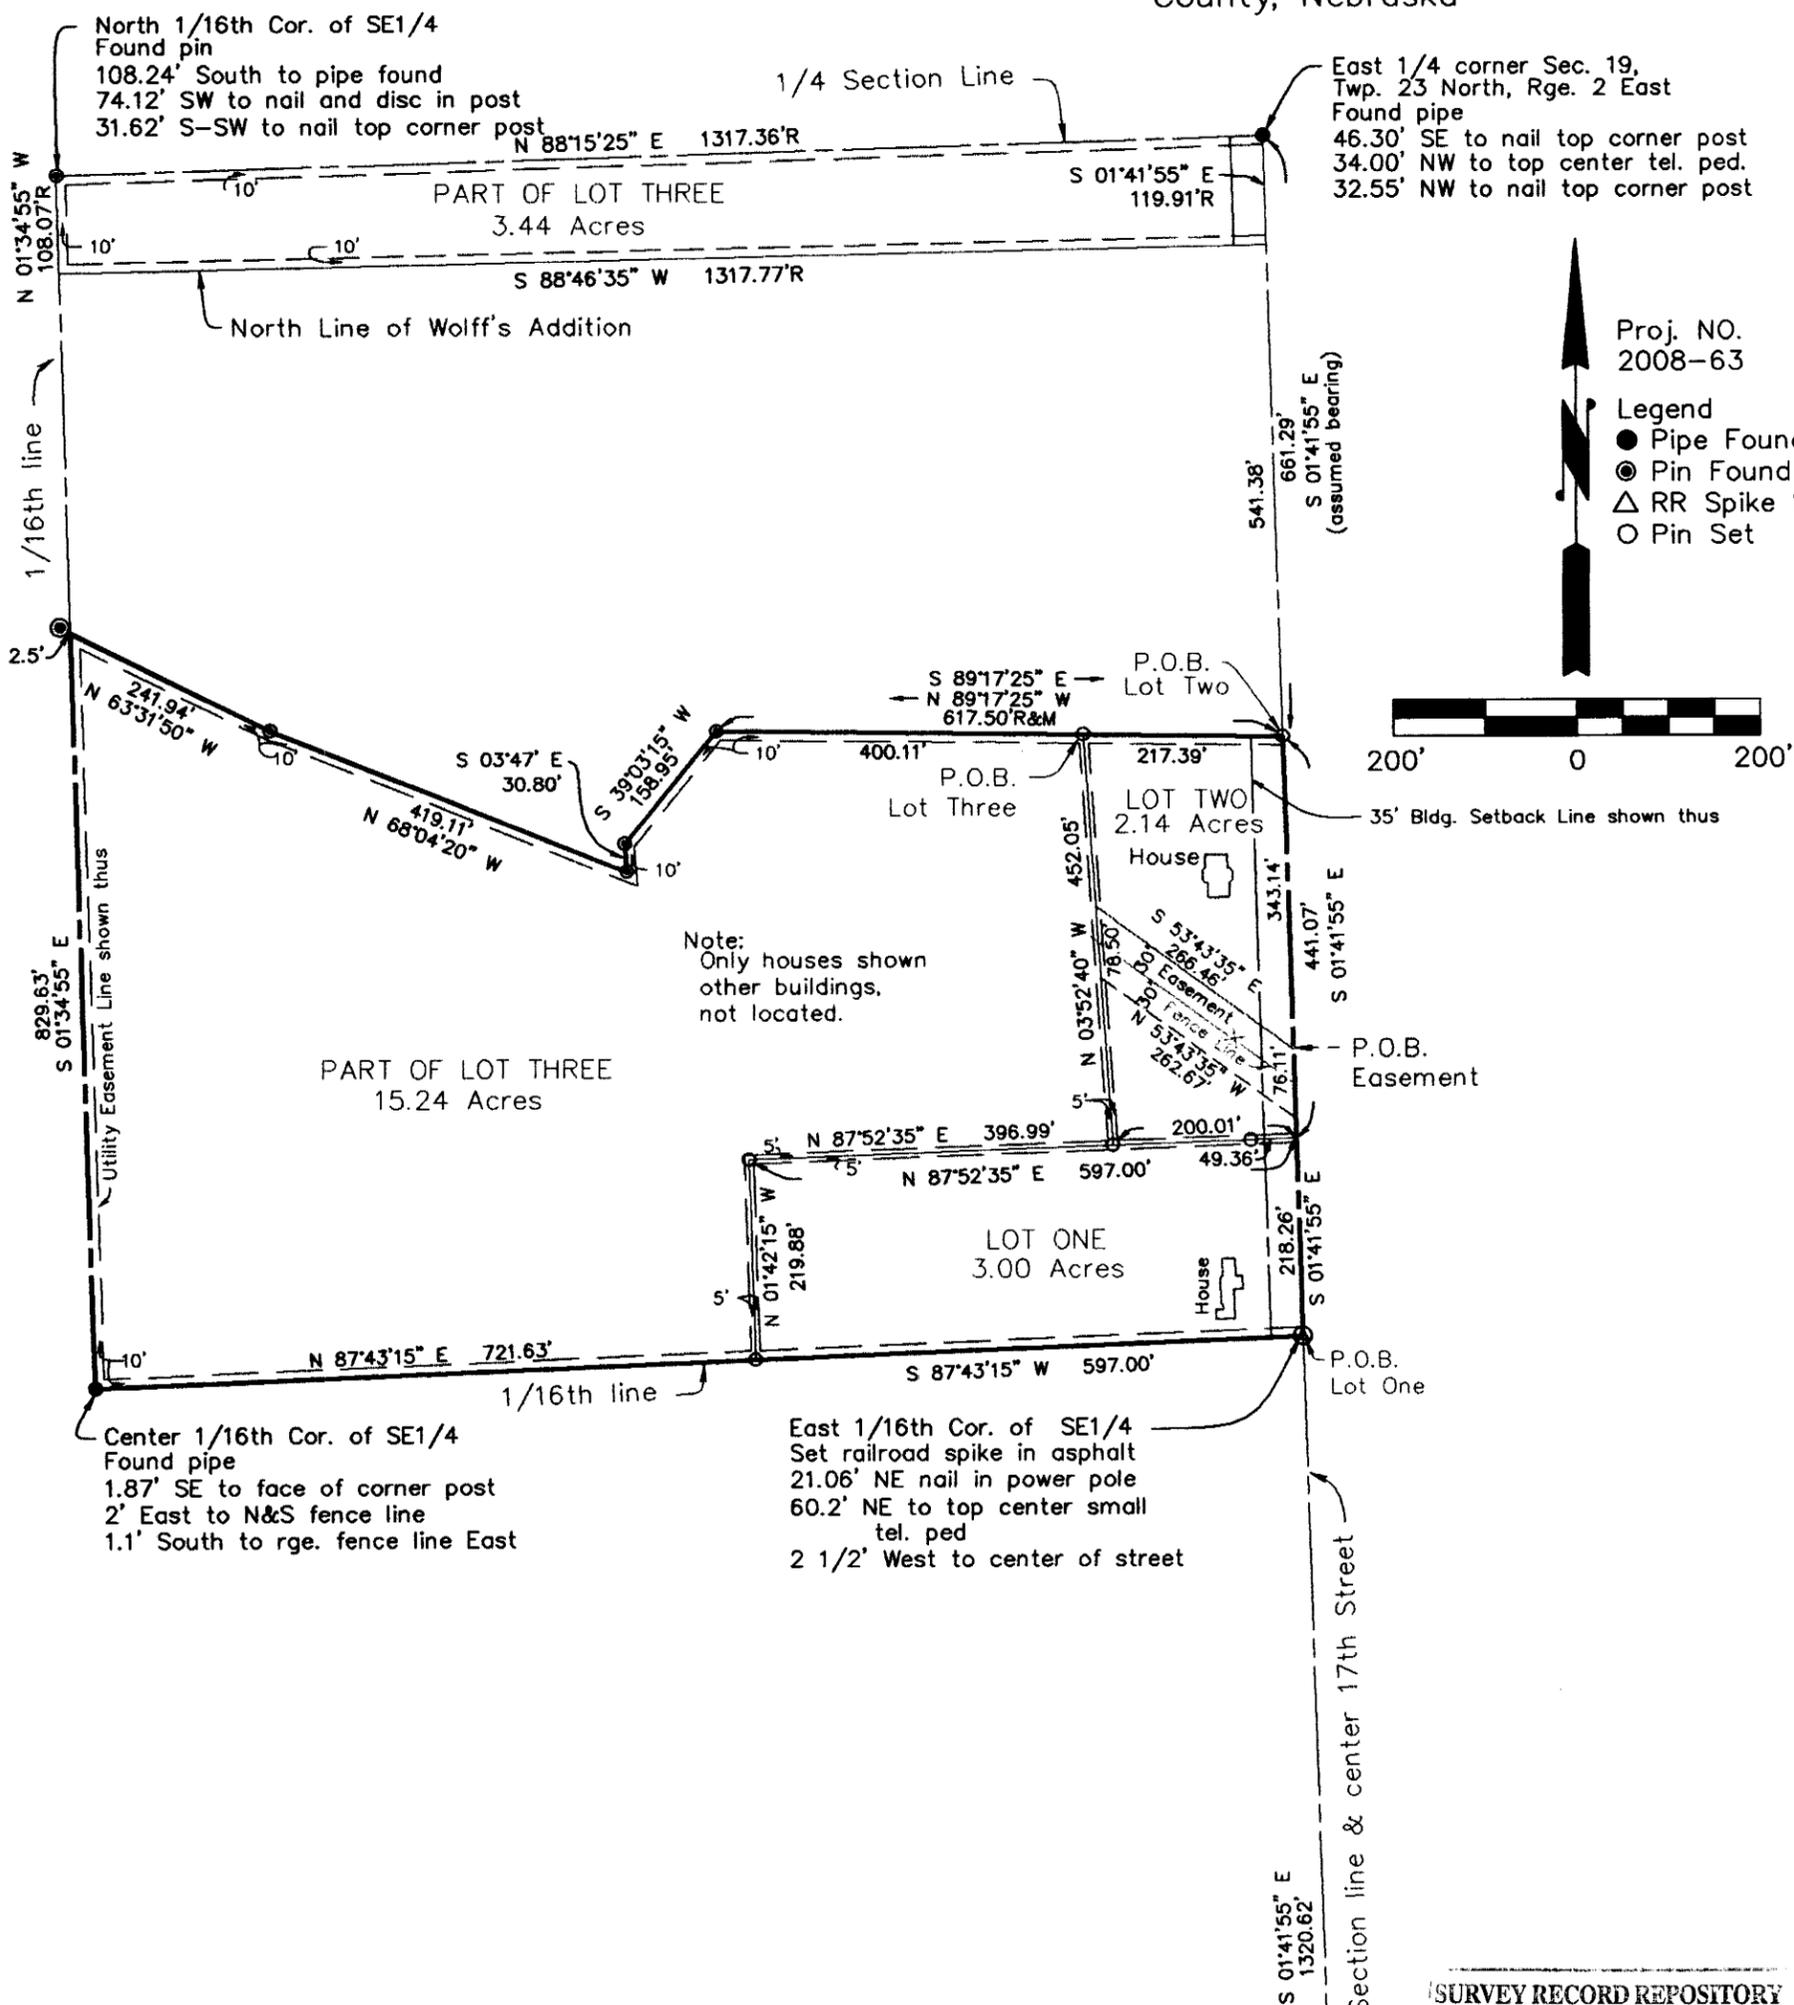

**Surveyors Statement**

I, LaVern F. Schroeder, Registered Land Surveyor in the State of Nebraska, have made a survey of the BALLANTYNE'S LOTSPPLIT in the Northeast 1/4 of the Southeast 1/4 of Section 19, Township 23 North, Range 2 East of the 6th P.M., Stanton County, Nebraska, consisting of Lots One, Two & Three.

I hereby state that I have executed this instrument on this 18th day of June, 2008.

*La Vern F. Schroeder*  
 LaVern F. Schroeder  
 Registered Land Surveyor #312



SURVEY RECORD REPOSITORY  
 RECEIVED  
 AUG 18 2008  
 \$ 5  
 County Stanton

SE corner Section 19  
 Found pin  
 15.27' NE near corner tel. ped.  
 62.50' NW near corner tel. ped.  
 46.72' NE to nail in power pole