
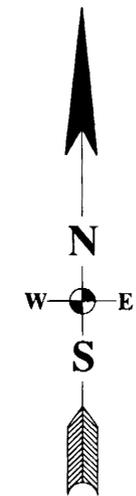


A SURVEY PLAT OF THE NORTH 91 FEET OF LOTS 6 & 7, BLOCK 46, AUFDENGARTEN'S 1st ADDITION TO OGALLALA, KEITH COUNTY, NEBRASKA

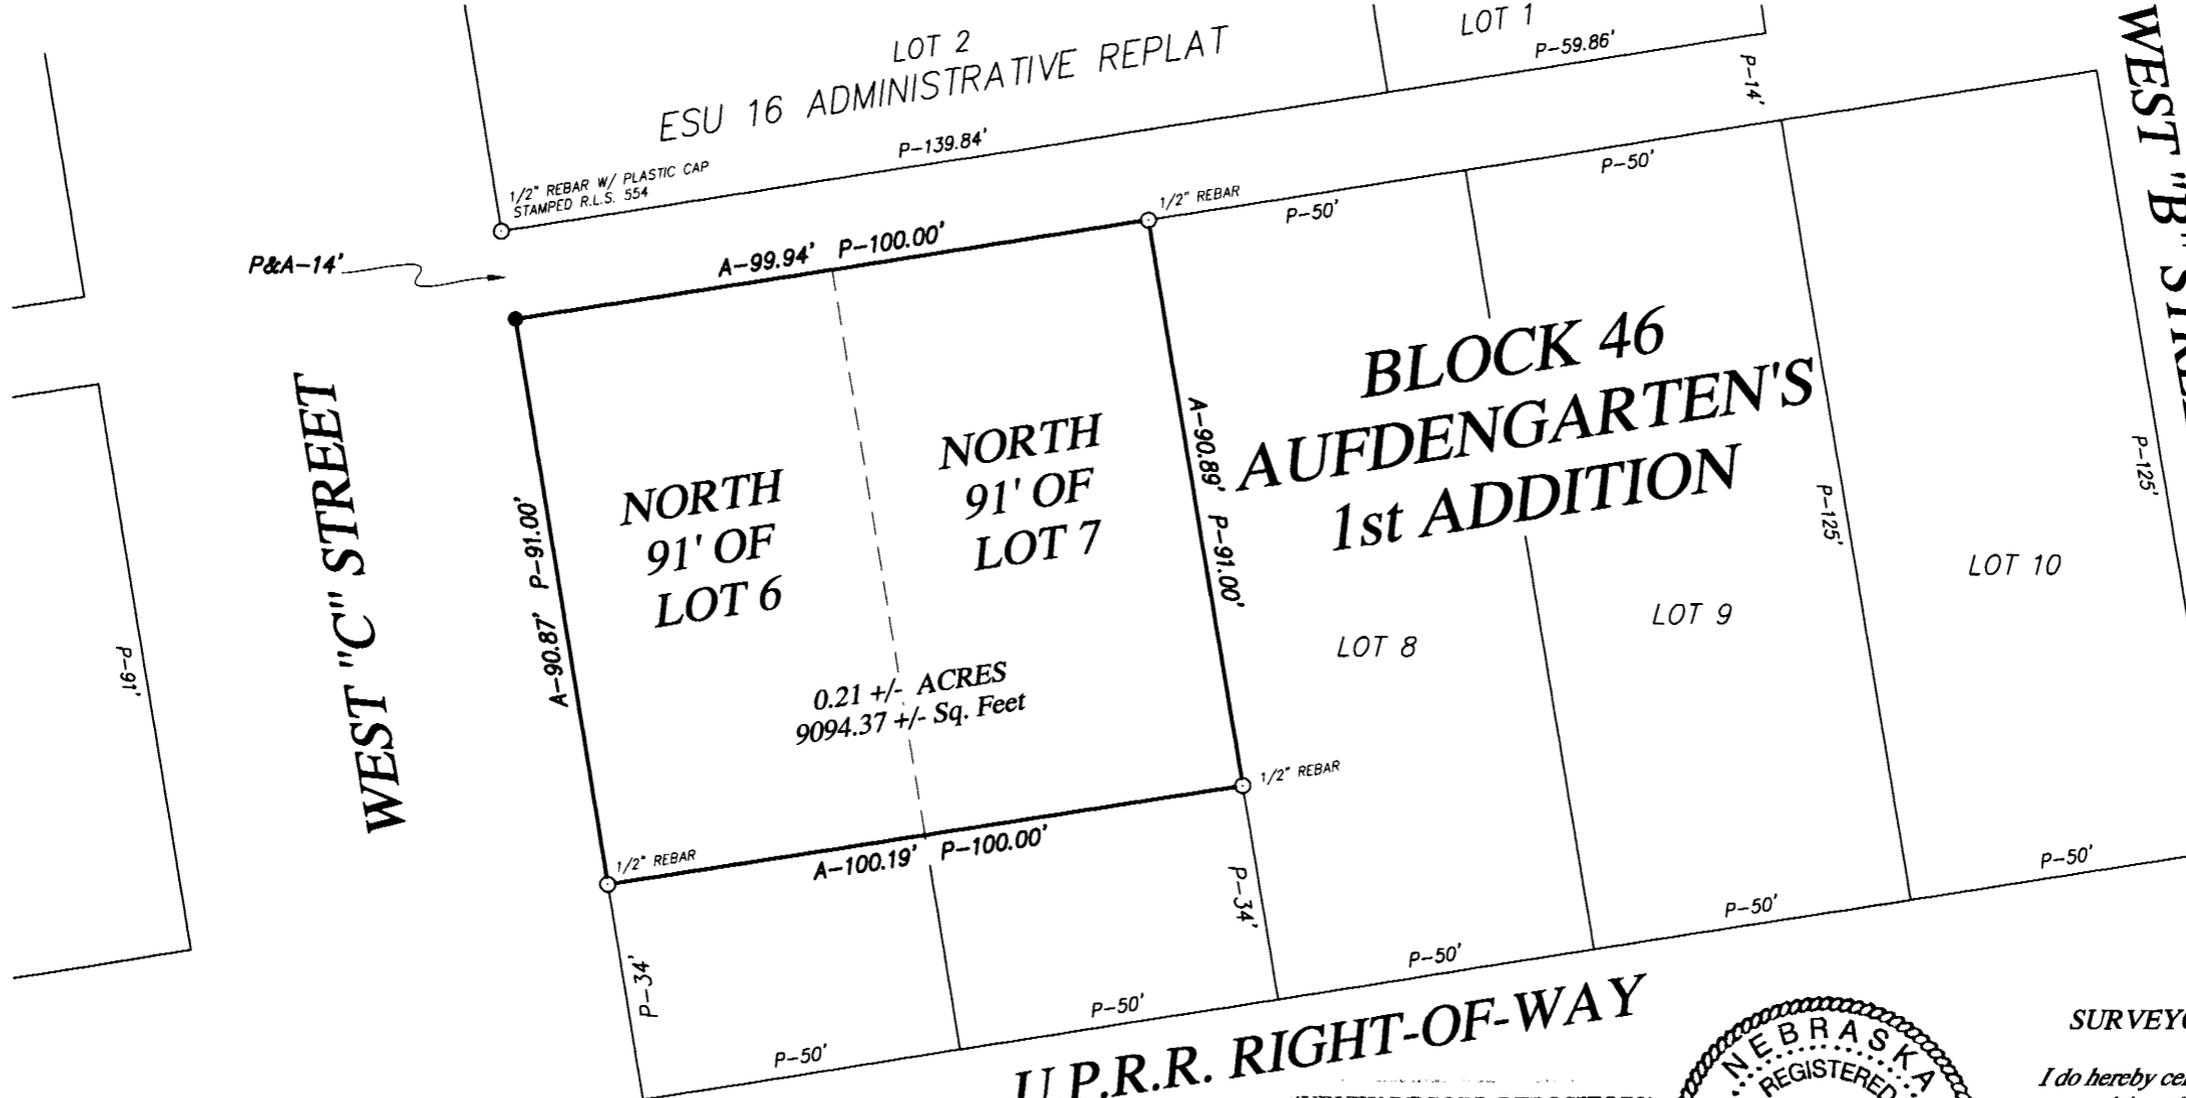

SCALE 1" = 30'

LEGEND

- FOUND MONUMENT
- MONUMENT SET
- 1/2" REBAR W/ PLASTIC CAP STAMPED R.L.S. 554
- P- PLATTED DISTANCE
- A- ACTUAL DISTANCE
- X- TEMPORARY POINT

U.P.R.R. RIGHT-OF-WAY



DICKINSON LAND SURVEYORS, INC.
 NEBRASKA AND COLORADO CERTIFIED
 406 WEST 3rd STREET, OGALLALA, NEBRASKA 69153
 OFFICE: 308-284-8440 www.dickinsonlandsurveyors.com

SURVEY RECORD REPOSITORY
 RECEIVED

NOV 05 2009
 \$ 250
 County Keith



939-040

SURVEYOR'S CERTIFICATE

I do hereby certify that, under my personal supervision, this plat was prepared from an actual survey completed this 11th day of September, 2009, and is correct to the best of my knowledge.

[Signature]
 Ryan E. Dickinson, Registered Land Surveyor
 Nebraska Reg. No. 554