


# SURVEY RECORD


**PART OF LOT 15, BLOCK 2, ORIGINAL TOWN OF HOOPER, DODGE COUNTY, NEBRASKA.**

S90°00'00"E (ASSUMED BEARING)  
650.00'(P)--650.35'(M)

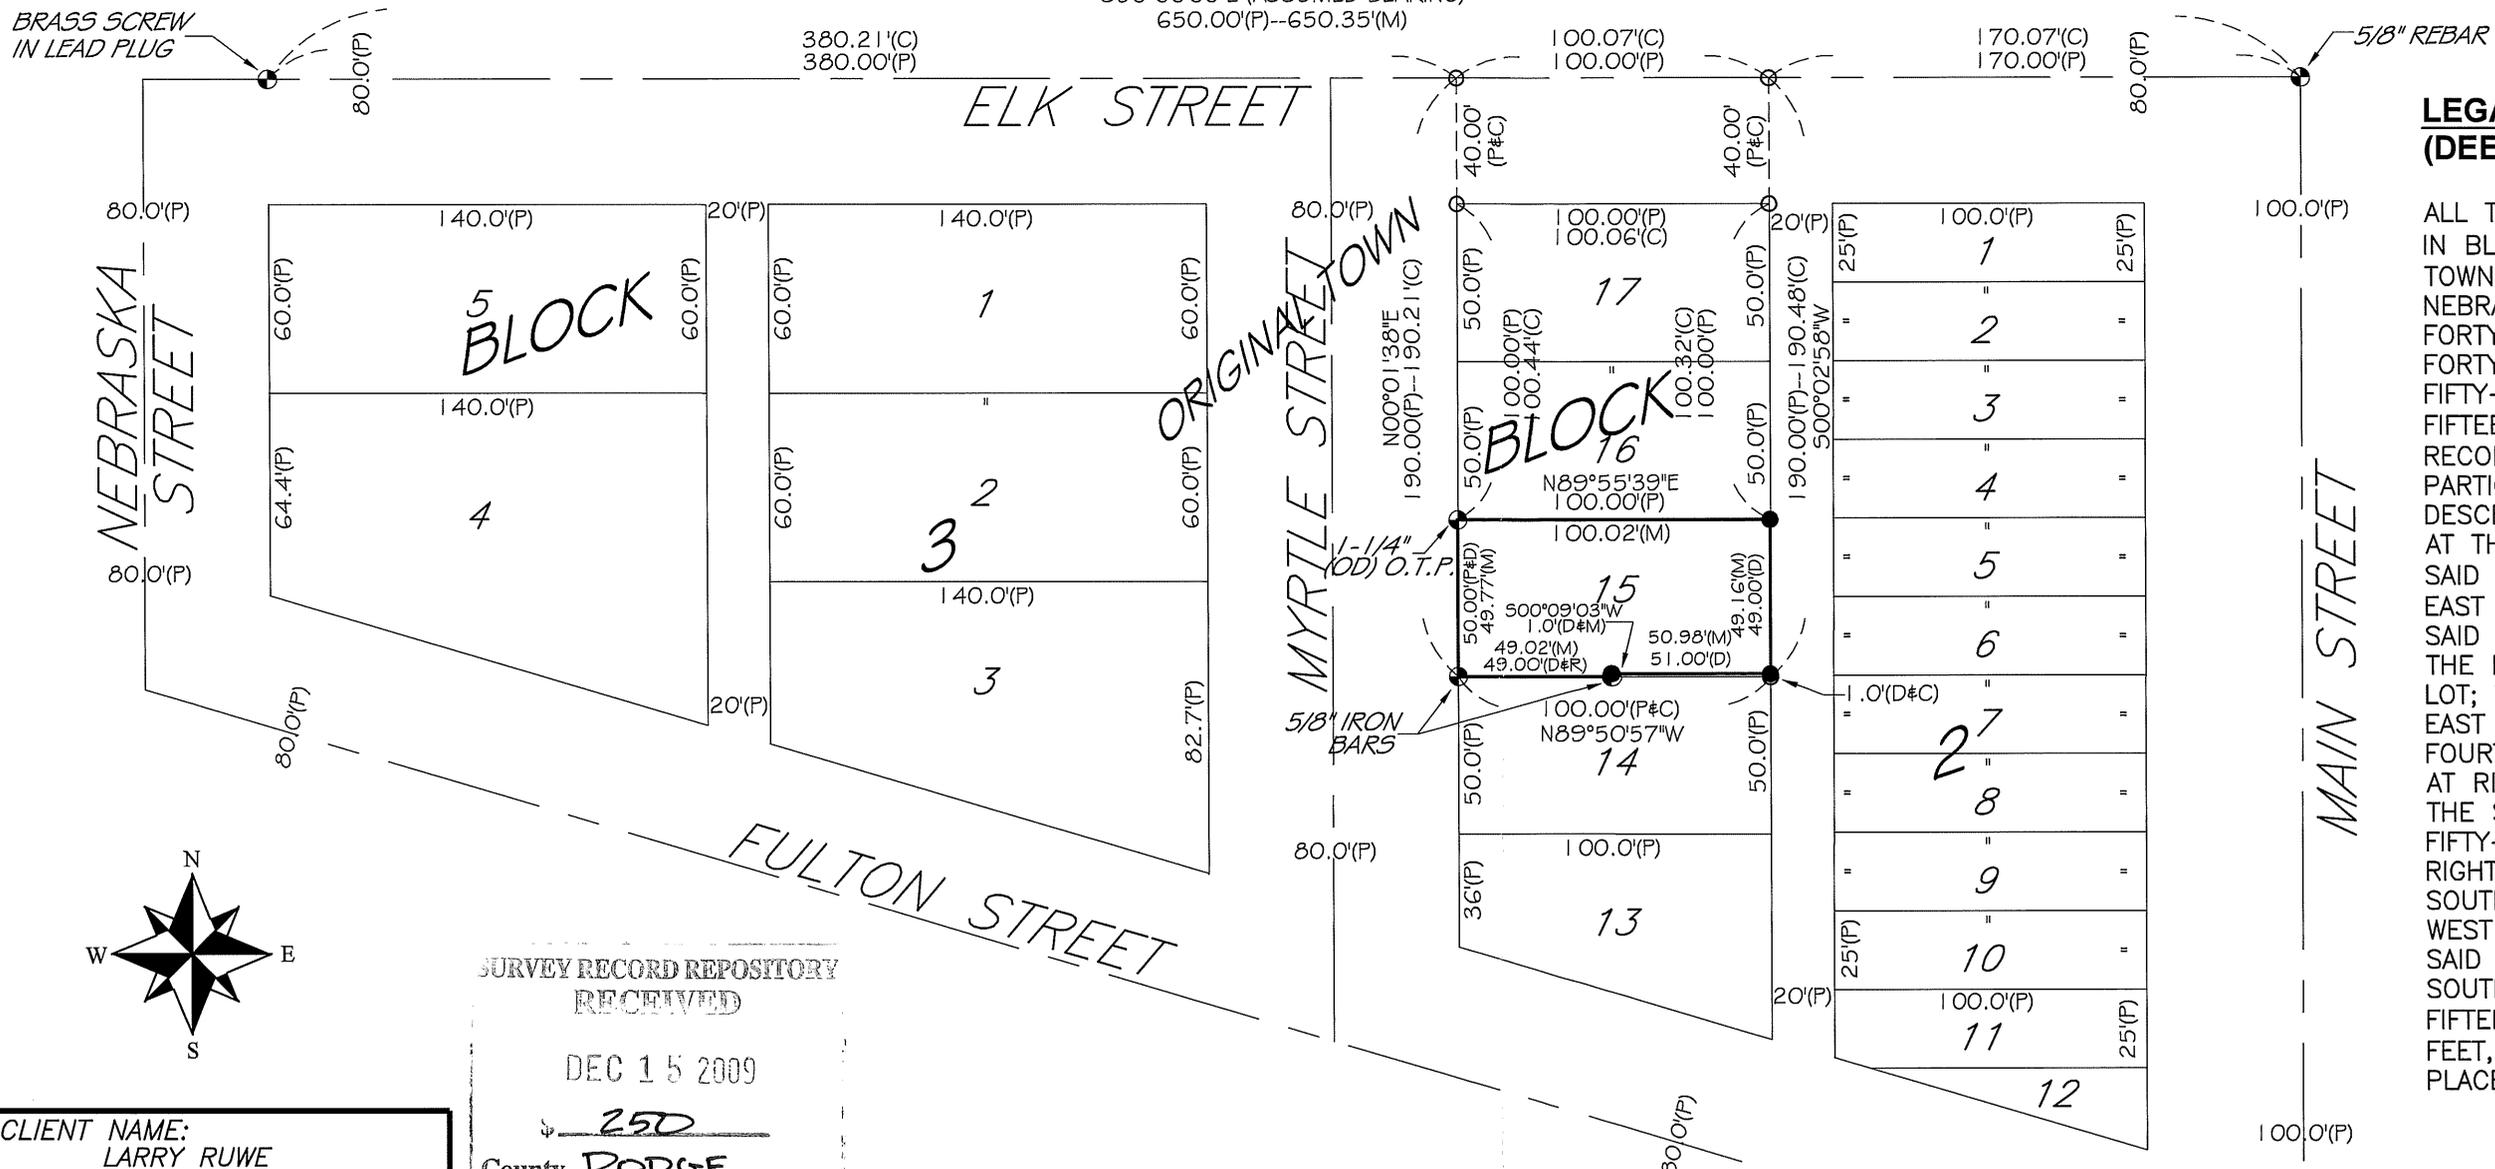

**LEGAL DESCRIPTION:  
(DEED BK. 81 PG. 42)**

ALL THAT PART OF LOT FIFTEEN (15) IN BLOCK TWO (2) IN THE ORIGINAL TOWN OF HOOPER, DODGE COUNTY, NEBRASKA DESCRIBED AS THE WEST FORTY-NINE FEET AND THE NORTH FORTY-NINE FEET OF THE EAST FIFTY-ONE FEET OF SAID LOT FIFTEEN (15), AS PLATTED AND RECORDED, BEING MORE PARTICULARLY BOUNDED AND DESCRIBED AS FOLLOWS: BEGINNING AT THE NORTH-WEST CORNER OF SAID LOT FIFTEEN (15); THENCE EAST ALONG THE NORTH LINE OF SAID LOT ONE HUNDRED FEET TO THE NORTH-EAST CORNER OF SAID LOT; THENCE SOUTH ALONG THE EAST LINE OF SAID LOT FOURTY-NINE FEET; THENCE WEST AT RIGHT ANGLE AND PARALLEL WITH THE SOUTH LINE OF SAID LOT FIFTY-ONE FEET; THENCE SOUTH AT RIGHT ANGLE ONE FOOT TO THE SOUTH LINE OF SAID LOT; THENCE WEST ALONG THE SOUTH LINE OF SAID LOT FORTY-NINE FEET TO THE SOUTH-WEST CORNER OF SAID LOT FIFTEEN (15); THENCE NORTH FIFTY FEET, BE IT MORE OF LESS, TO PLACE OF BEGINNING;

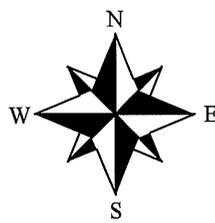

SURVEY RECORD REPOSITORY  
RECEIVED  
DEC 15 2009  
250  
County DODGE  
945-570

CLIENT NAME: LARRY RUWE	
PROJECT NUMBER: SU - 1735	
DATE: NOVEMBER 24, 2009	
FIELD BOOK: DODGE COUNTY #13	
SCALE: 1" = 60'	
REVISION DATE:	
SHEET: 1 OF 2	

**LEGEND**

⊙	MONUMENT FOUND (5/8" REBAR UNLESS NOTED OTHERWISE)
●	MONUMENT SET (5/8" X 24" REBARS, WITH A PLASTIC CAP U.S. 517" UNLESS NOTED OTHERWISE)
○	TEMPORARY POINT
C.T.P.	CRIMPED TOP PIPE
O.T.P.	OPEN TOP PIPE
C	COMPUTED DISTANCE
D	DEEDED DISTANCE
M	MEASURED DISTANCE
P	PLATTED DISTANCE
R	RECORDED DISTANCE
W.C.	WITNESS CORNER
L.C.	LOT CORNER

**NOTE:**  
ALL BEARINGS ARE ASSUMED

**GLS SURVEYING  
INC.**

**1618 SHAMROCK BLVD.  
YUTAN, NE 68073**

**OFFICE: (402) 625-2692  
CELL: (402) 618-9133**

**SURVEYOR'S CERTIFICATE:**  
I, GARY L. SIEDSCHLAG, HEREBY CERTIFY THAT THIS PLAT OF A SURVEY WAS MADE BY ME OR UNDER MY SUPERVISION AND IS TRUE AND ACCURATE TO THE BEST OF MY KNOWLEDGE, AND THAT I AM A DULY REGISTERED LAND SURVEYOR UNDER THE LAWS OF THE STATE OF NEBRASKA.

*Gary L. Siedschlag*  
GARY L. SIEDSCHLAG, RLS 517      DATE 11/30/09

