
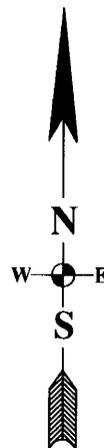


A SURVEY PLAT OF LOT 68, K-1 CABIN AREA LOCATED IN SECTION 9, T.14 N., R.38 W. OF THE 6th P.M., KEITH COUNTY, NEBRASKA

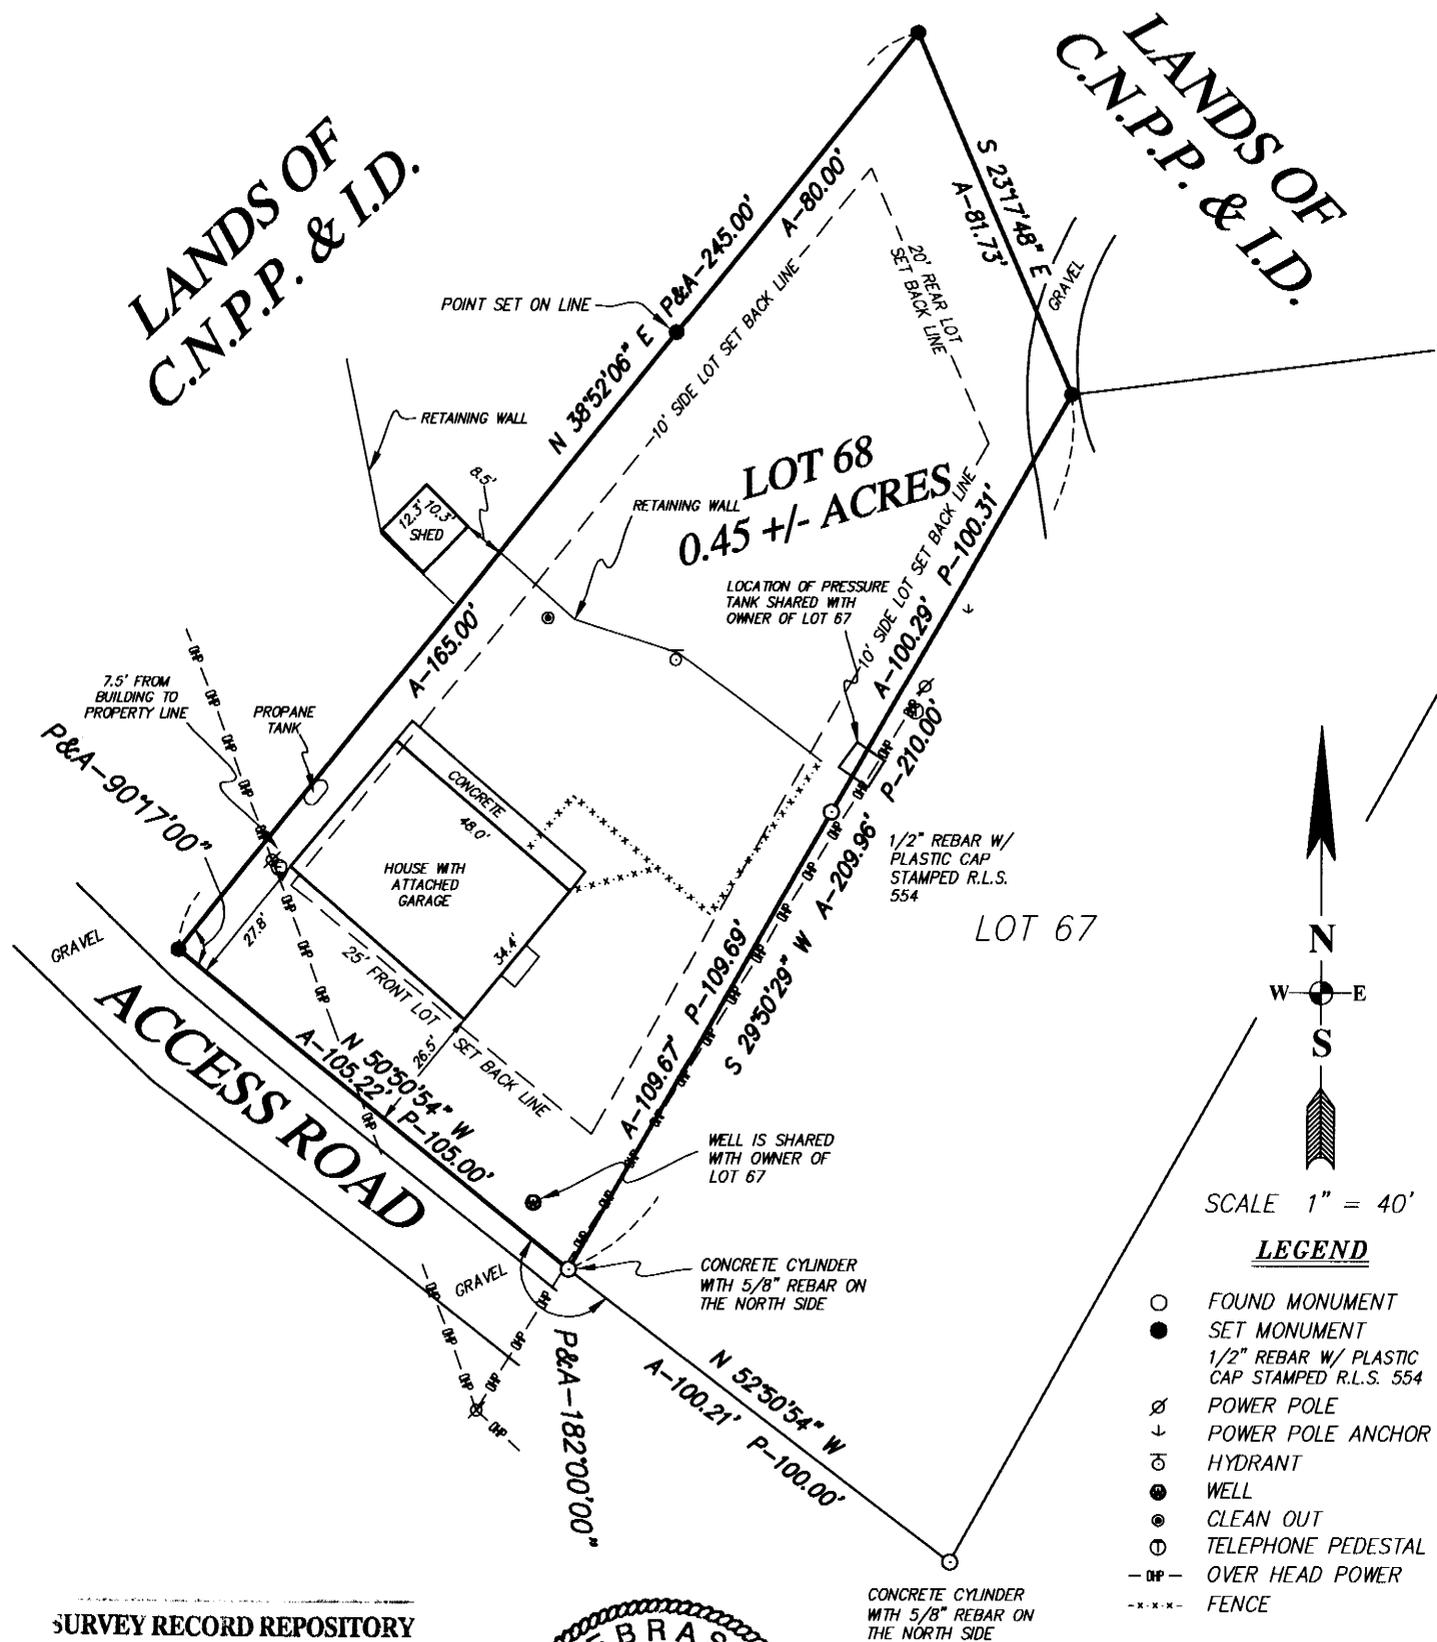

SCALE 1" = 40'

LEGEND

- FOUND MONUMENT
- SET MONUMENT
- 1/2" REBAR W/ PLASTIC CAP STAMPED R.L.S. 554
- ⊕ POWER POLE
- ⊕ POWER POLE ANCHOR
- ⊕ HYDRANT
- ⊕ WELL
- ⊕ CLEAN OUT
- ⊕ TELEPHONE PEDESTAL
- OP- OVER HEAD POWER
- X-X-X- FENCE
- P- PLATTED DISTANCE
- A- ACTUAL DISTANCE
- X- TEMPORARY POINT

SURVEY RECORD REPOSITORY
RECEIVED
MAR 03 2010
250
County Keith
956-012



SURVEYOR'S CERTIFICATE

I do hereby certify that, under my personal supervision, this plat was prepared from an actual survey completed this 19th day of January, 2010, and is correct to the best of my knowledge.

Ryan E. Dickinson
Ryan E. Dickinson, Registered Land Surveyor
Nebraska Reg. No. 554

DICKINSON LAND SURVEYORS, INC.
NEBRASKA AND COLORADO CERTIFIED
406 WEST 3rd STREET, OGALLALA, NEBRASKA 69153
OFFICE: 308-284-8440 www.dickinsonlandsurveyors.com