

# Official Survey Record

CASS County, Nebraska


Phone (402) 434-2686  
Fax (402) 434-2687

Allied Surveying and Mapping, Inc.  
6120 South 58<sup>th</sup> Street, Suite "A" - Lincoln, Nebraska 68516

Survey 1102 Olivia Drive - Lot 6, Block 1 Hartland Homes Eagle Estates - Eagle, Cass County, NE  
located in the Southwest Quarter of Section 20 T 10 N, R 9 East of the 6<sup>th</sup> P.M.

Job No. 37137

Sheet 1 of 1  
December, 2009

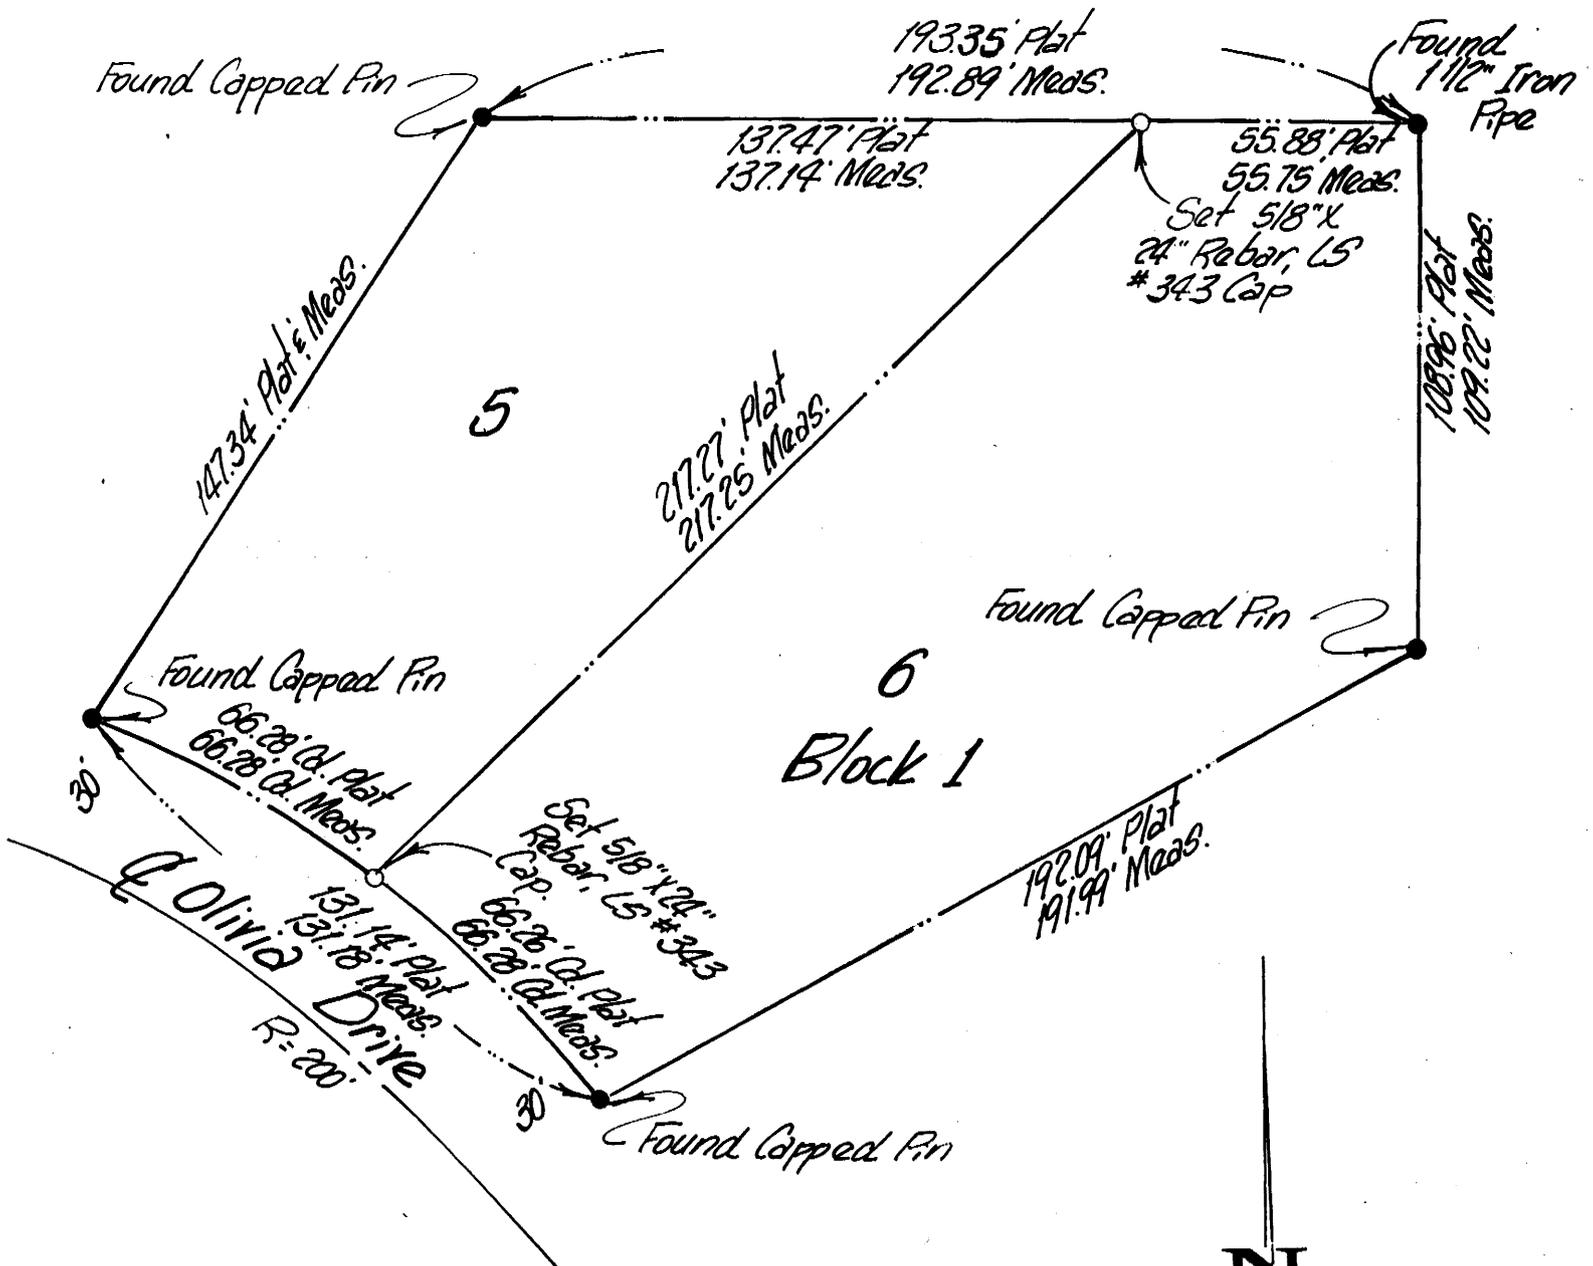

SURVEY RECORD REPOSITORY  
RECEIVED  
MAR 16 2010  
\$ 250  
County CASS  
95B-114

Scale: 1" = 40'

o = Set 5/8" X 24" Capped Rebar

• = Monuments Found As Shown

SURVEYORS CERTIFICATE

I hereby certify that I have accurately surveyed the property in the above plat. Iron Rebar were set at points marked o. All dimensions are in feet and decimals of a foot.

Signed this 14th day of December, 2009  
NAME Dennis D. Simonds  
DENNIS D. SIMONDS, LS-343  
Surveyor's License # 343  
Nebraska L.S.

