
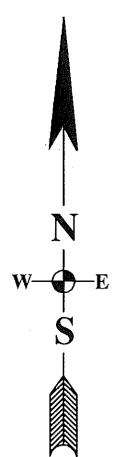



# A SURVEY PLAT OF LOT 68, K-1 CABIN AREA LOCATED IN SECTION 9, T.14 N., R.38 W. OF THE 6th P.M., KEITH COUNTY, NEBRASKA

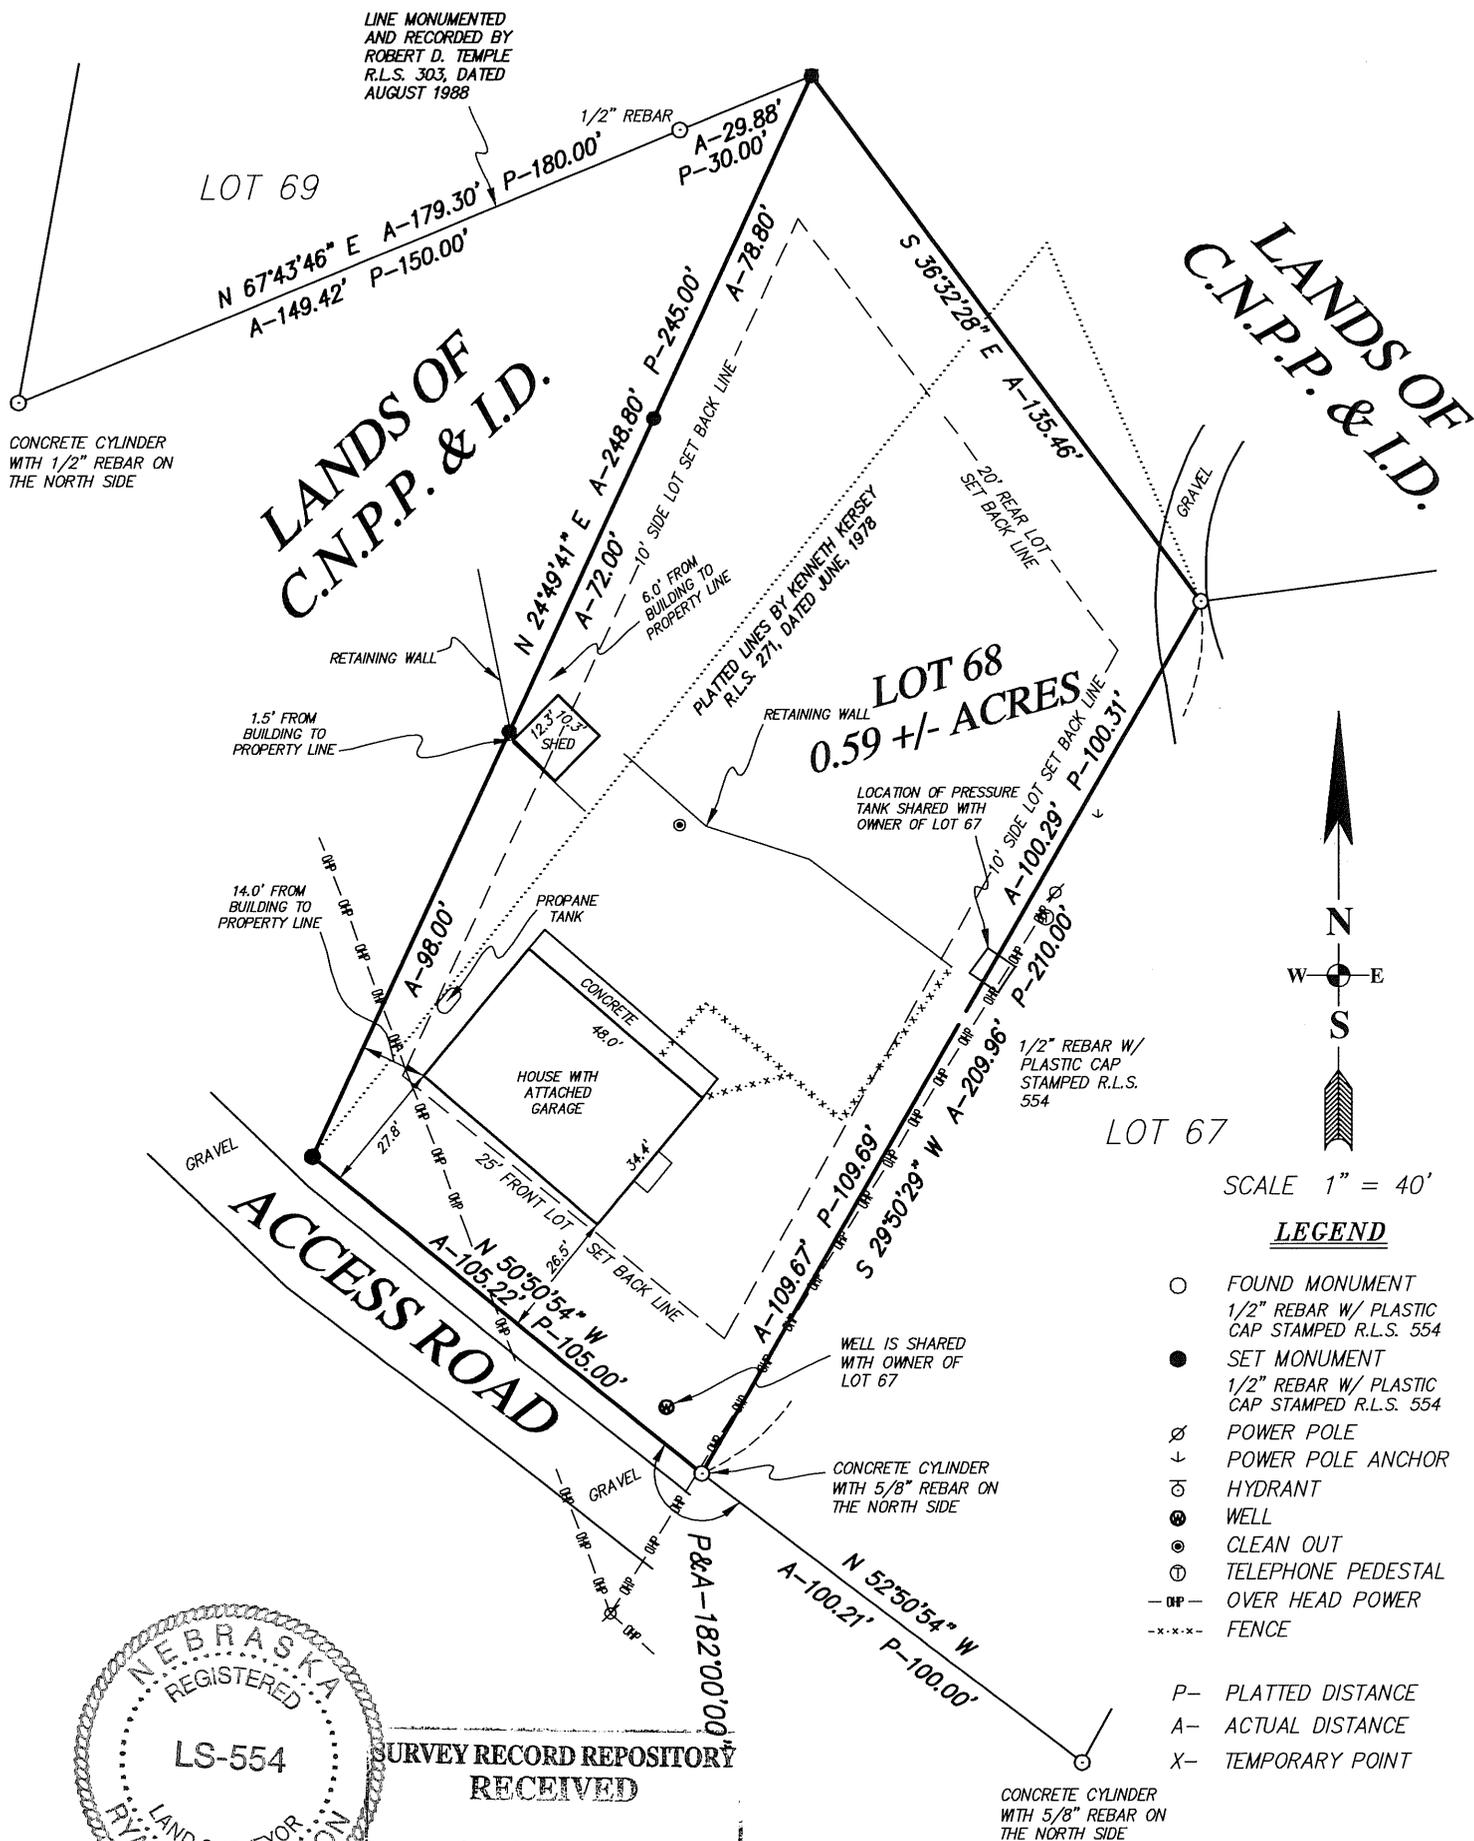

SCALE 1" = 40'

**LEGEND**

- FOUND MONUMENT  
1/2" REBAR W/ PLASTIC CAP STAMPED R.L.S. 554
- SET MONUMENT  
1/2" REBAR W/ PLASTIC CAP STAMPED R.L.S. 554
- ⊗ POWER POLE
- ↓ POWER POLE ANCHOR
- ⊖ HYDRANT
- ⊙ WELL
- ⊙ CLEAN OUT
- ⊙ TELEPHONE PEDESTAL
- OP- OVER HEAD POWER
- x-x-x- FENCE
- P- PLATTED DISTANCE
- A- ACTUAL DISTANCE
- X- TEMPORARY POINT

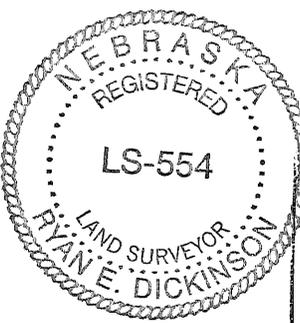

**SURVEY RECORD REPOSITORY  
RECEIVED**

MAY 19 2010

\$ 250

County KEITH

967-294

**SURVEYOR'S CERTIFICATE**

*I do hereby certify that, under my personal supervision, this plat was prepared from an actual survey completed this 19th day of January, 2010, and is correct to the best of my knowledge.*

*Ryan E. Dickinson*  
Ryan E. Dickinson, Registered Land Surveyor  
Nebraska Reg. No. 554



**DICKINSON LAND SURVEYORS, INC.**  
NEBRASKA AND COLORADO CERTIFIED  
406 WEST 3rd STREET, OGALLALA, NEBRASKA 69153  
OFFICE: 308-284-8440 www.dickinsonlandsurveyors.com