



# PLAT OF SURVEY

S1/2 LOT 3 & ALL OF LOTS 4 & 5, BLOCK 10  
VILLAGE OF SNYDER, DODGE COUNTY, NEBRASKA

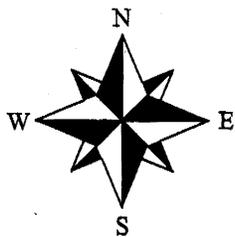

SCALE: 1" = 30'

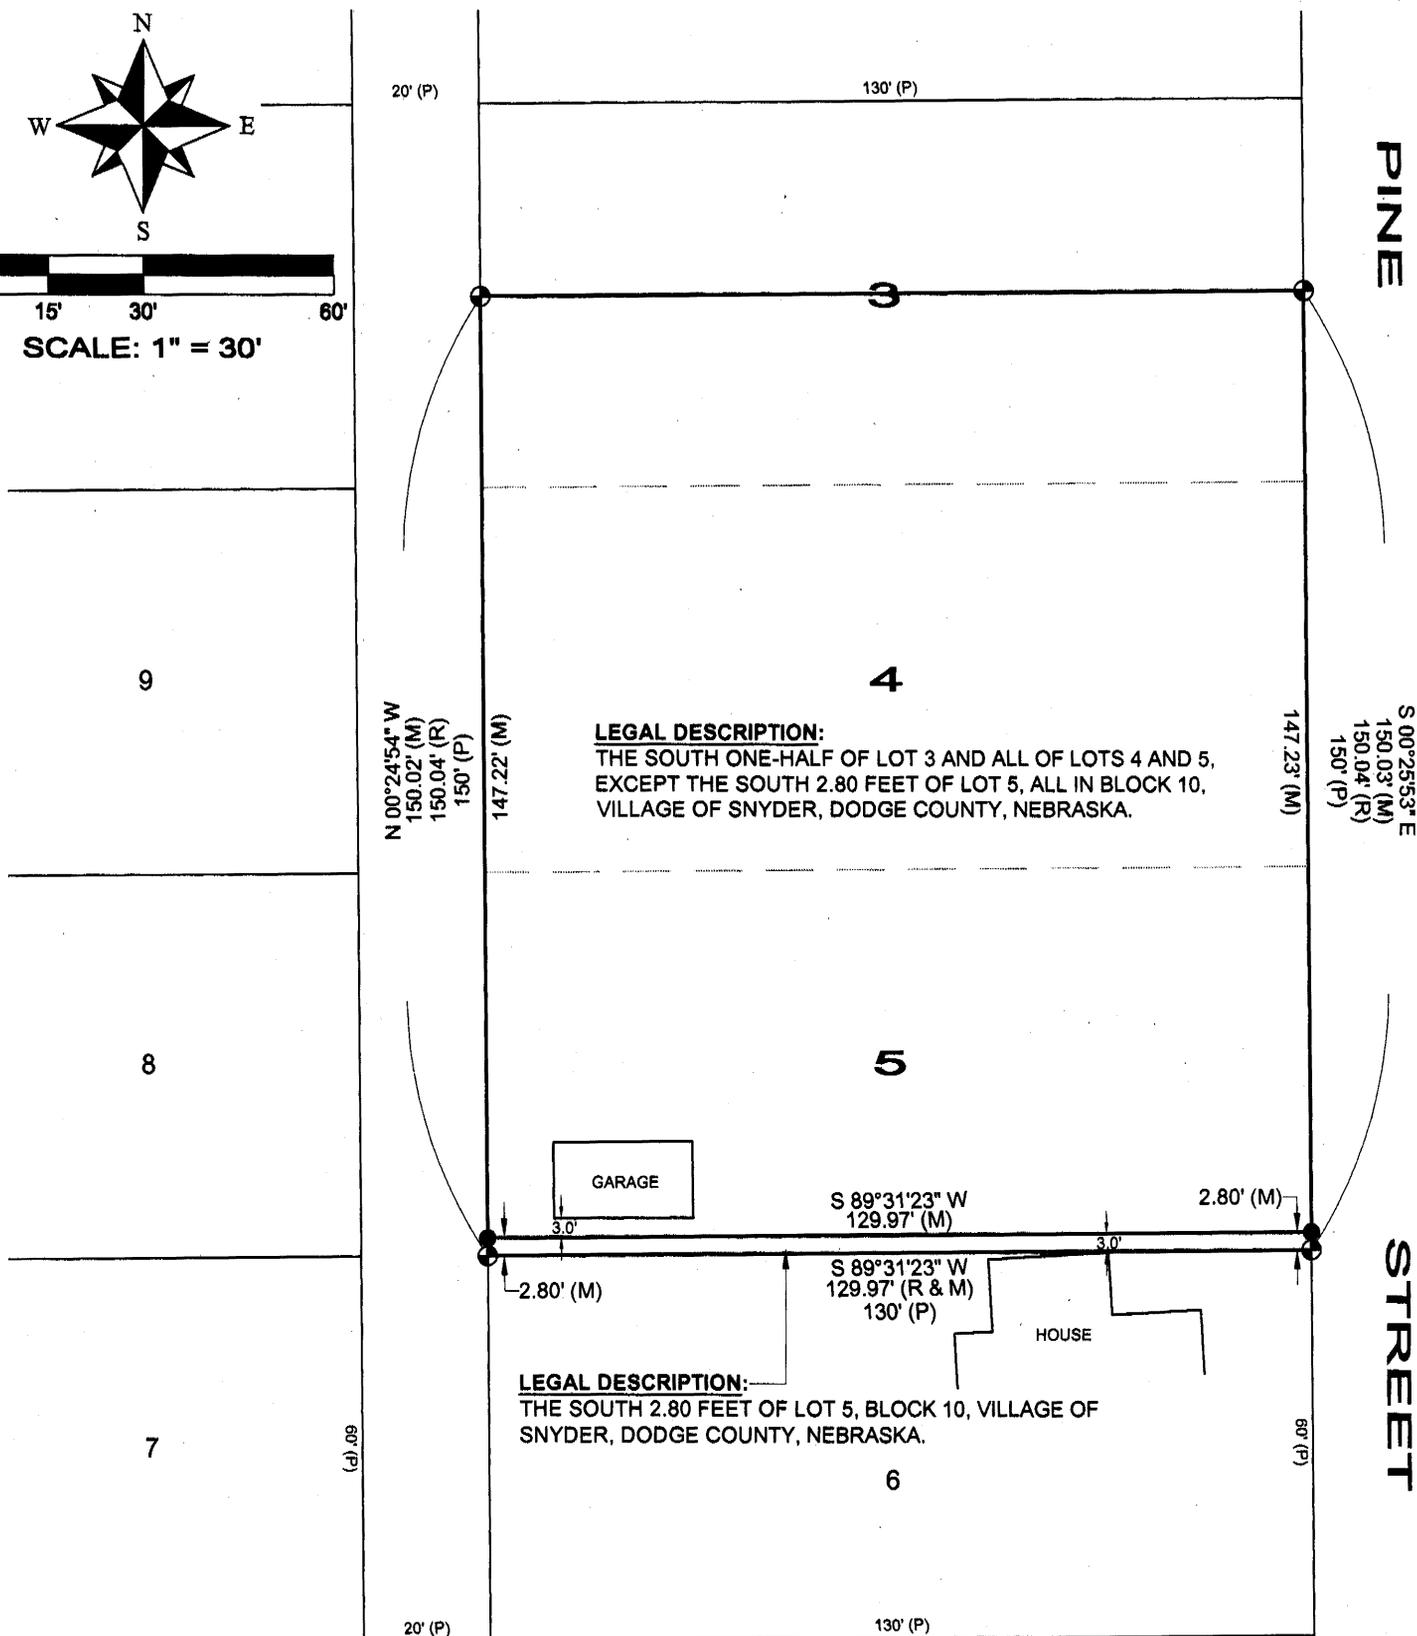

**LEGAL DESCRIPTION:**

THE SOUTH ONE-HALF OF LOT 3 AND ALL OF LOTS 4 AND 5, EXCEPT THE SOUTH 2.80 FEET OF LOT 5, ALL IN BLOCK 10, VILLAGE OF SNYDER, DODGE COUNTY, NEBRASKA.

**LEGAL DESCRIPTION:**

THE SOUTH 2.80 FEET OF LOT 5, BLOCK 10, VILLAGE OF SNYDER, DODGE COUNTY, NEBRASKA.


## THIRD STREET

**SURVEYOR'S STATEMENT:**

I, DANNY JOE W. MARTINEZ, HEREBY CERTIFY THAT THIS PLAT OF SURVEY WAS MADE BY ME OR UNDER MY SUPERVISION AND IS TRUE AND ACCURATE TO THE BEST OF MY KNOWLEDGE AND THAT I AM A DULY REGISTERED LAND SURVEYOR UNDER THE LAWS OF THE STATE OF NEBRASKA.

*Danny Joe W. Martinez*  
DANNY JOE W. MARTINEZ, LS 498  
JUNE 22, 2010

**SURVEY RECORD REPOSITORY  
RECEIVED**  
JUN 25 2010  
\$ 250  
County DODGE  
972-570

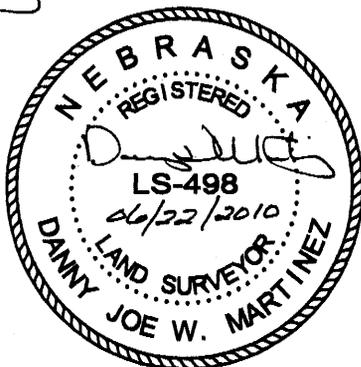

**LEGEND:**

- ⊙ MONUMENT FOUND
- MONUMENT SET
- TEMPORARY POINT
- (M) MEASURED DISTANCE
- (R) RECORD DISTANCE
- (P) PLAT DISTANCE

1. ALL BEARINGS ARE ASSUMED.
2. ALL MONUMENTS FOUND ARE 3/4" REBAR, WITH PLASTIC CAP "STEPHEN W. DODD LS-503"
3. ALL MONUMENTS SET ARE 5/8" X 24" REBARS, WITH A PLASTIC CAP STAMPED "LS 498", UNLESS NOTED OTHERWISE.

Client: Don Peterson & Assoc. / Molle	Drawn By: D. Martinez
Date: 06/22/10	Sheet: Plat of Survey
Scale: 1" = 30'	Drawing File: DonPeterson-Molle-Snyder.dwg
Sheet: 1 of 1	Issue No.: 1