

KELVEN M. BROZEK'S LOTSPPLIT  
 In part of the Northwest 1/4 of the  
 Southwest 1/4 of Section 21, Township 24  
 North, Range 2 West of the 6th P.M.,  
 Madison County, Nebraska



West 1/4 Corner  
 Section 21, Twp. 24 N, Rge. 2 W  
 Found pipe set by Schroeder in 1987

Proj. No.  
 2010-42

Legend  
 ● Pipe Found  
 ▲ Spike Found  
 ○ Pin Set

Notes:

- 1) Bearings are based on Grid North (WGS 84 Datum) based on direct observation using G.P.S. equipment.
- 2) Distances shown on the Plat are Horizontal Ground Distances.
- 3) Coordinates and Distances shown on the General Layout (Page 2) are State Plane Grid Coordinates and Distances. The Scale Factor is: 0.999630563448.

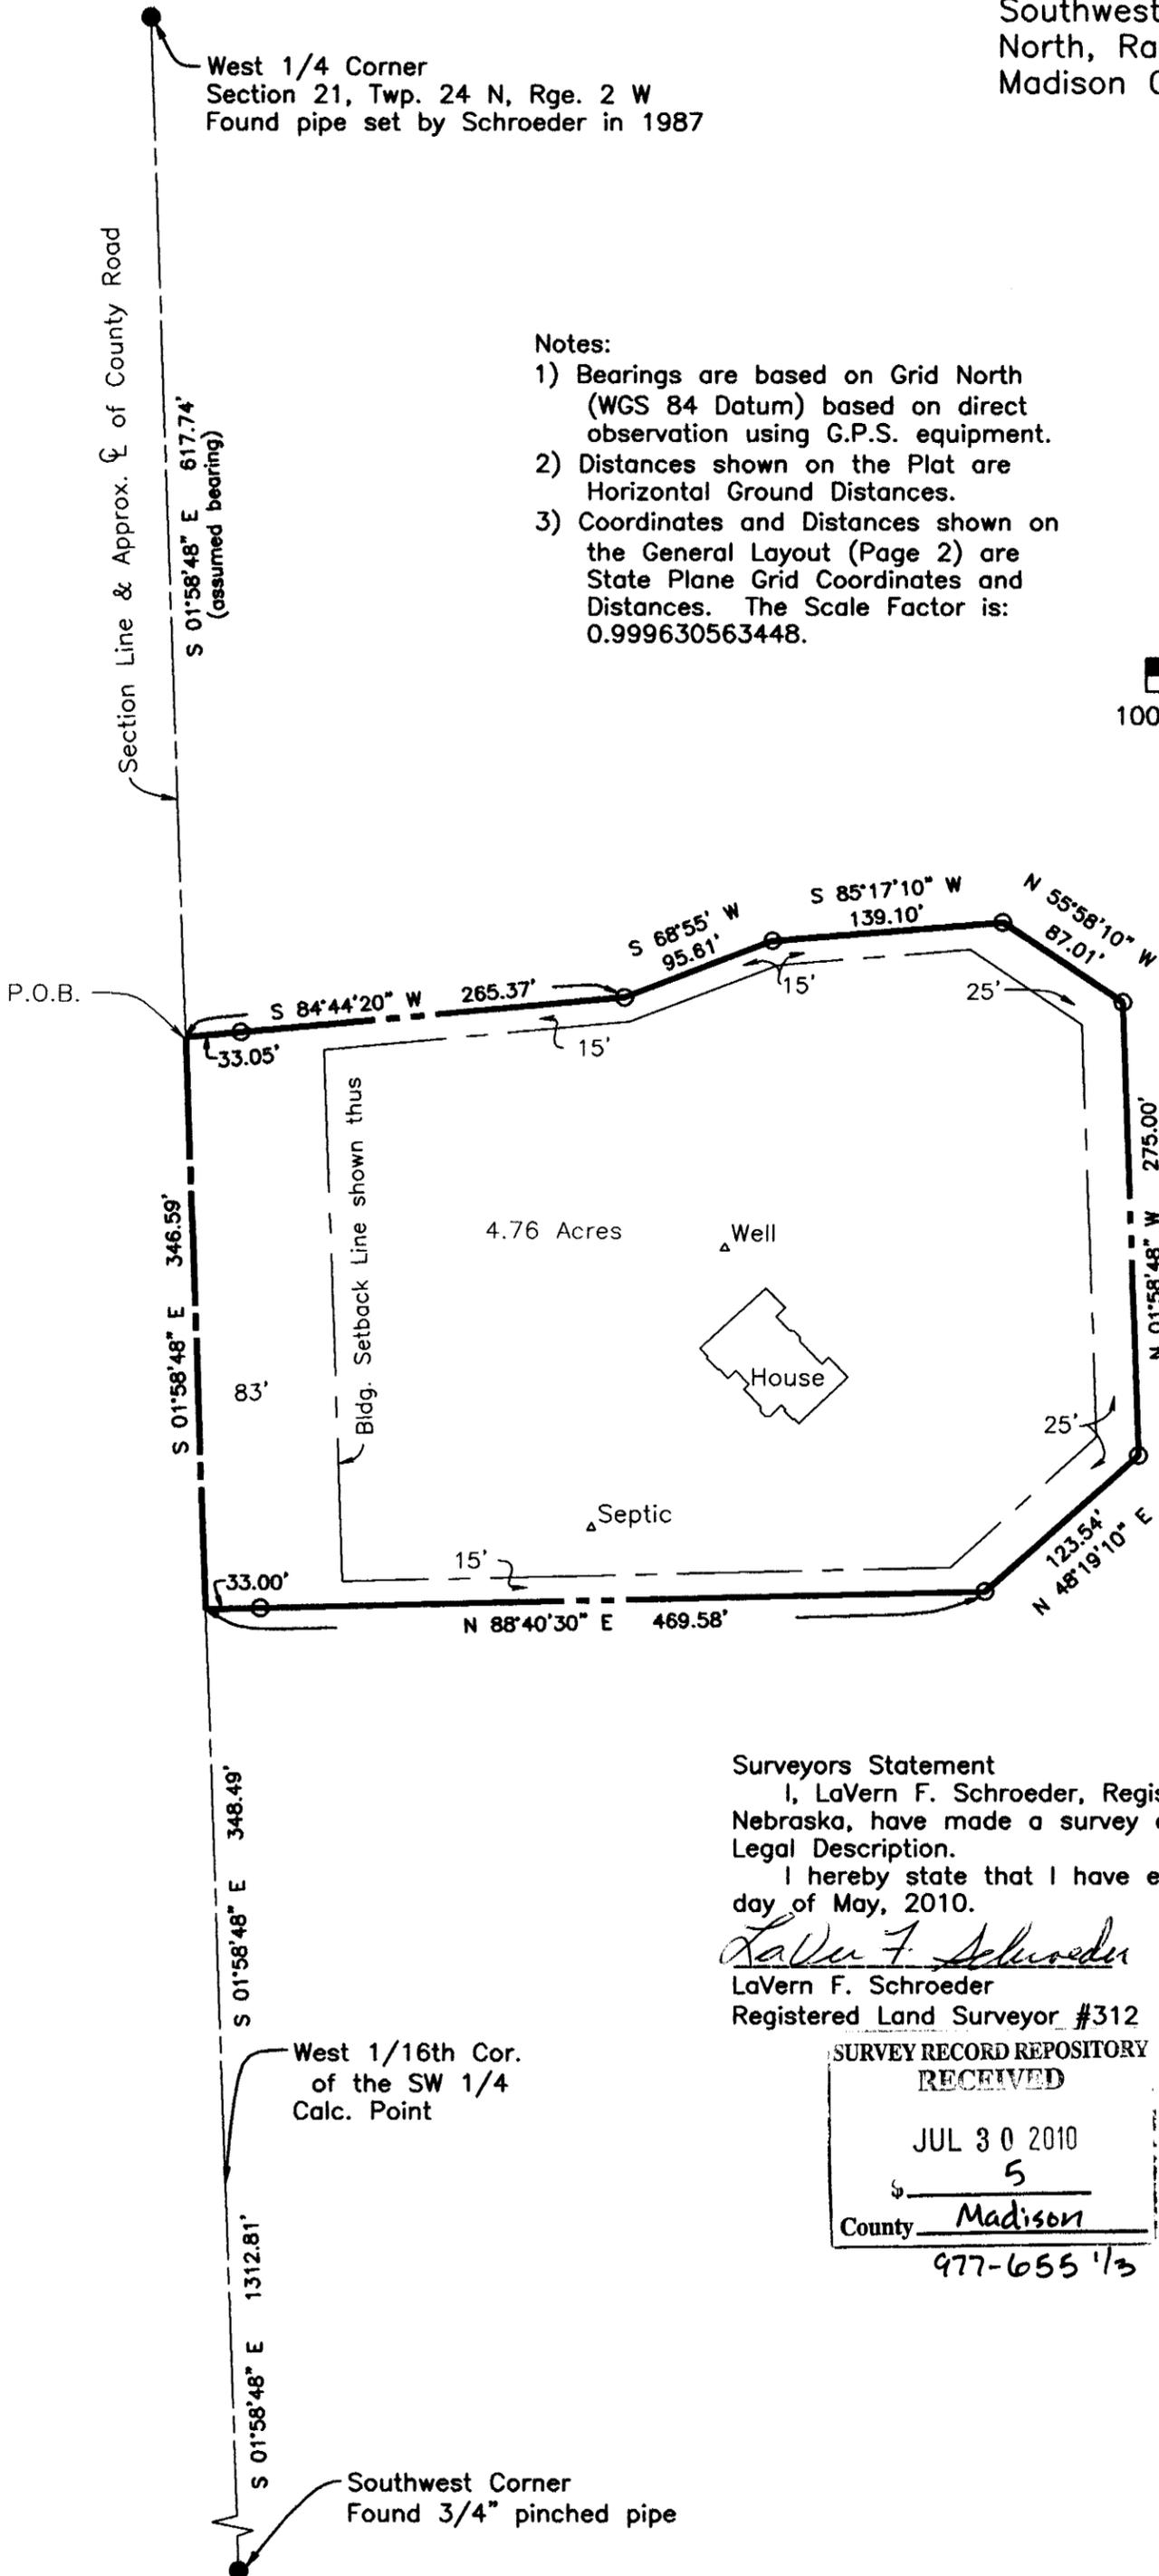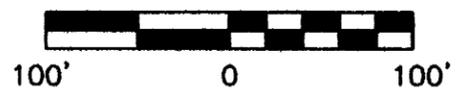

Surveyors Statement

I, LaVern F. Schroeder, Registered Land Surveyor in the State of Nebraska, have made a survey of the tract of land described in the Legal Description.

I hereby state that I have executed this instrument on this 26th day of May, 2010.

*LaVern F. Schroeder*  
 LaVern F. Schroeder  
 Registered Land Surveyor #312

SURVEY RECORD REPOSITORY  
 RECEIVED  
 JUL 30 2010  
 \$ 5  
 County Madison  
 977-655 1/3

