


# SURVEY RECORD ALBERT WOOD

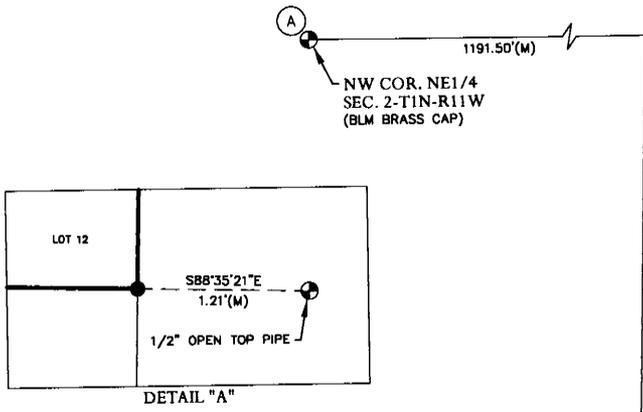

**CORNER TIE:**

NW CORNER NE 1/4 SEC. 2-T1N-R11W  
 FOUND A BLM BRASS CAP  
 NE 5.37' TO THE NEAR CORNER OF THE CONCRETE BASE OF THE GURNEY HEAD STONE  
 NW 24.24' TO THE NEAR CORNER OF THE CONCRETE BASE OF THE PIERCE HEAD STONE  
 W 43.20' TO THE NEAR FACE OF A CHAIN LINK FENCE CORNER

**SURVEYOR'S REPORT:**

THIS SURVEY WAS PERFORMED AT THE REQUEST OF ALBERT WOOD. THE PURPOSE OF THIS SURVEY WAS TO ESTABLISH THE PERIMETER OF LOTS 7 THRU 12 AND LOTS 23 THRU 28 ALL IN, BLOCK 3, RAILROAD ADDITION, TO THE CITY OF RED CLOUD, WEBSTER COUNTY, NEBRASKA.

EXISTING MONUMENTS OF RECORD WERE FOUND AT LOCATIONS SHOWN ON THIS PLAT. ALL MONUMENTS FOUND ARE A 5/8" REBAR, UNLESS NOTED OTHERWISE. ALL MONUMENTS SET ARE A 5/8" BY 24" REBAR WITH A PLASTIC CAP STAMPED "LS-448 KRUEGER", UNLESS NOTED OTHERWISE.


ALL LINES WERE PRODUCED AND ANGLES AND DISTANCES MEASURED WITH A TRIMBLE GPS R8, SERIAL NUMBER 4620114858, TRIMBLE GPS RB, SERIAL NUMBER 4604106897, A TRIMBLE S6 ROBOTIC TOTAL STATION, SERIAL NUMBER 92711857, OR A 100 FOOT STEEL TAPE.

**LEGAL DESCRIPTION:**

LOTS 7 THRU 12 AND LOTS 23 THRU 28 ALL IN, BLOCK 3, RAILROAD ADDITION, TO THE CITY OF RED CLOUD, WEBSTER COUNTY, NEBRASKA.

**VICINITY SKETCH**

WEBSTER COUNTY  
NEBRASKA  
R11E

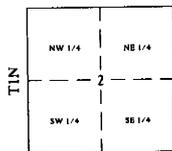

NOTE: ALL BEARINGS ARE ASSUMED.

**LEGEND**

- MONUMENT FOUND
- MONUMENT SET
- TEMPORARY POINT
- D DEEDED DISTANCE
- M MEASURED DISTANCE
- P PLATTED DISTANCE
- W RECORDED DISTANCE BY CHARLES WRIGHT 1978

DATE	11/23/09
SCALE	1"=150'
DRAWN	AJG
JOB NO.	R090906
FIELD BOOK	
FIELD WORK	JG/TK
SHEET	1 OF 2
FILE NO.	

**JEO**  
Consulting Group, Inc.

Omaha Office  
402-443-4441  
PO Box 387  
Webster, Nebraska 68004

Lincoln Office  
402-443-3677  
Lincoln, Nebraska  
402-452-3600

Nebraska City, Nebraska  
402-878-0766


Omaha, Nebraska  
402-443-4441

Grand Island, Nebraska  
402-882-7430

Omaha, Nebraska  
402-443-3600


Corvallis, Iowa  
712-793-9731

www.jeo.com

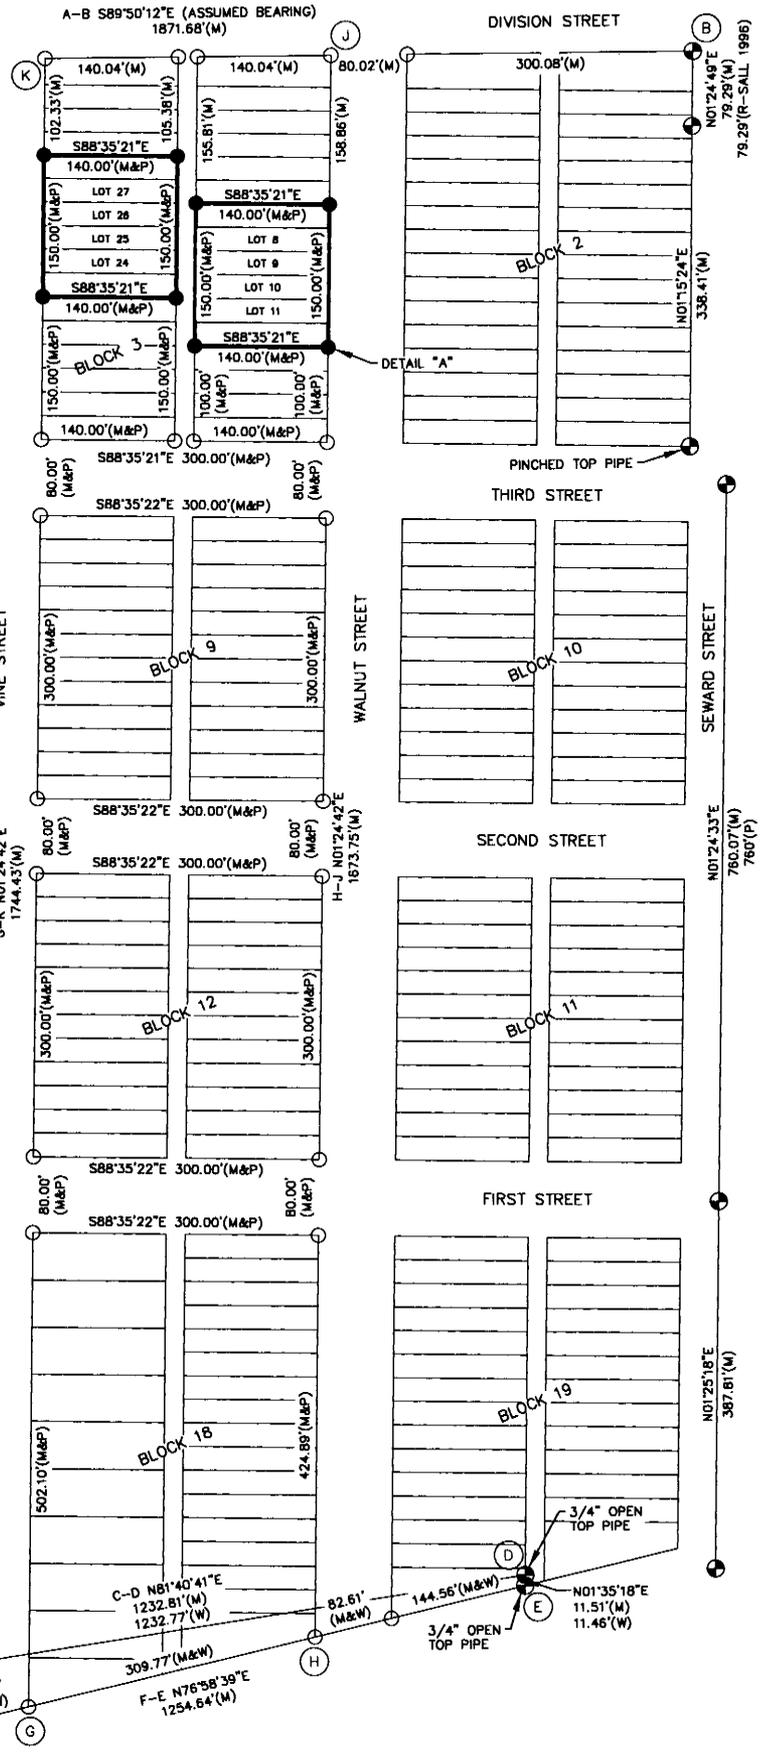

**SURVEYOR'S CERTIFICATE:**

I HEREBY CERTIFY THAT THIS PLAT OF A SURVEY WAS MADE BY ME OR UNDER MY SUPERVISION, AND IS TRUE AND ACCURATE TO THE BEST OF MY KNOWLEDGE, AND THAT I AM A DULY REGISTERED LAND SURVEYOR UNDER THE LAWS OF THE STATE OF NEBRASKA.

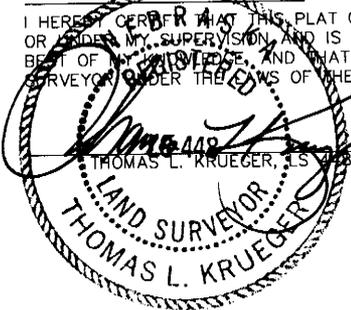

**SURVEY RECORD REPOSITORY  
RECEIVED**

AUG 02 2010

\$ 5

County Webster

978-028 1/2