

## -TROTTER FERTILIZER SURVEY- LOTS 1-5 AND LOTS 15-21, BLOCK 1, ORIGINAL TOWN OF FARWELL HOWARD COUNTY, NEBRASKA



**SURVEY RECORD REPOSITORY  
RECEIVED**

SEP 09 2010

\$ 2.50

County HOWARD

983-142

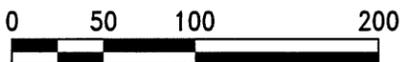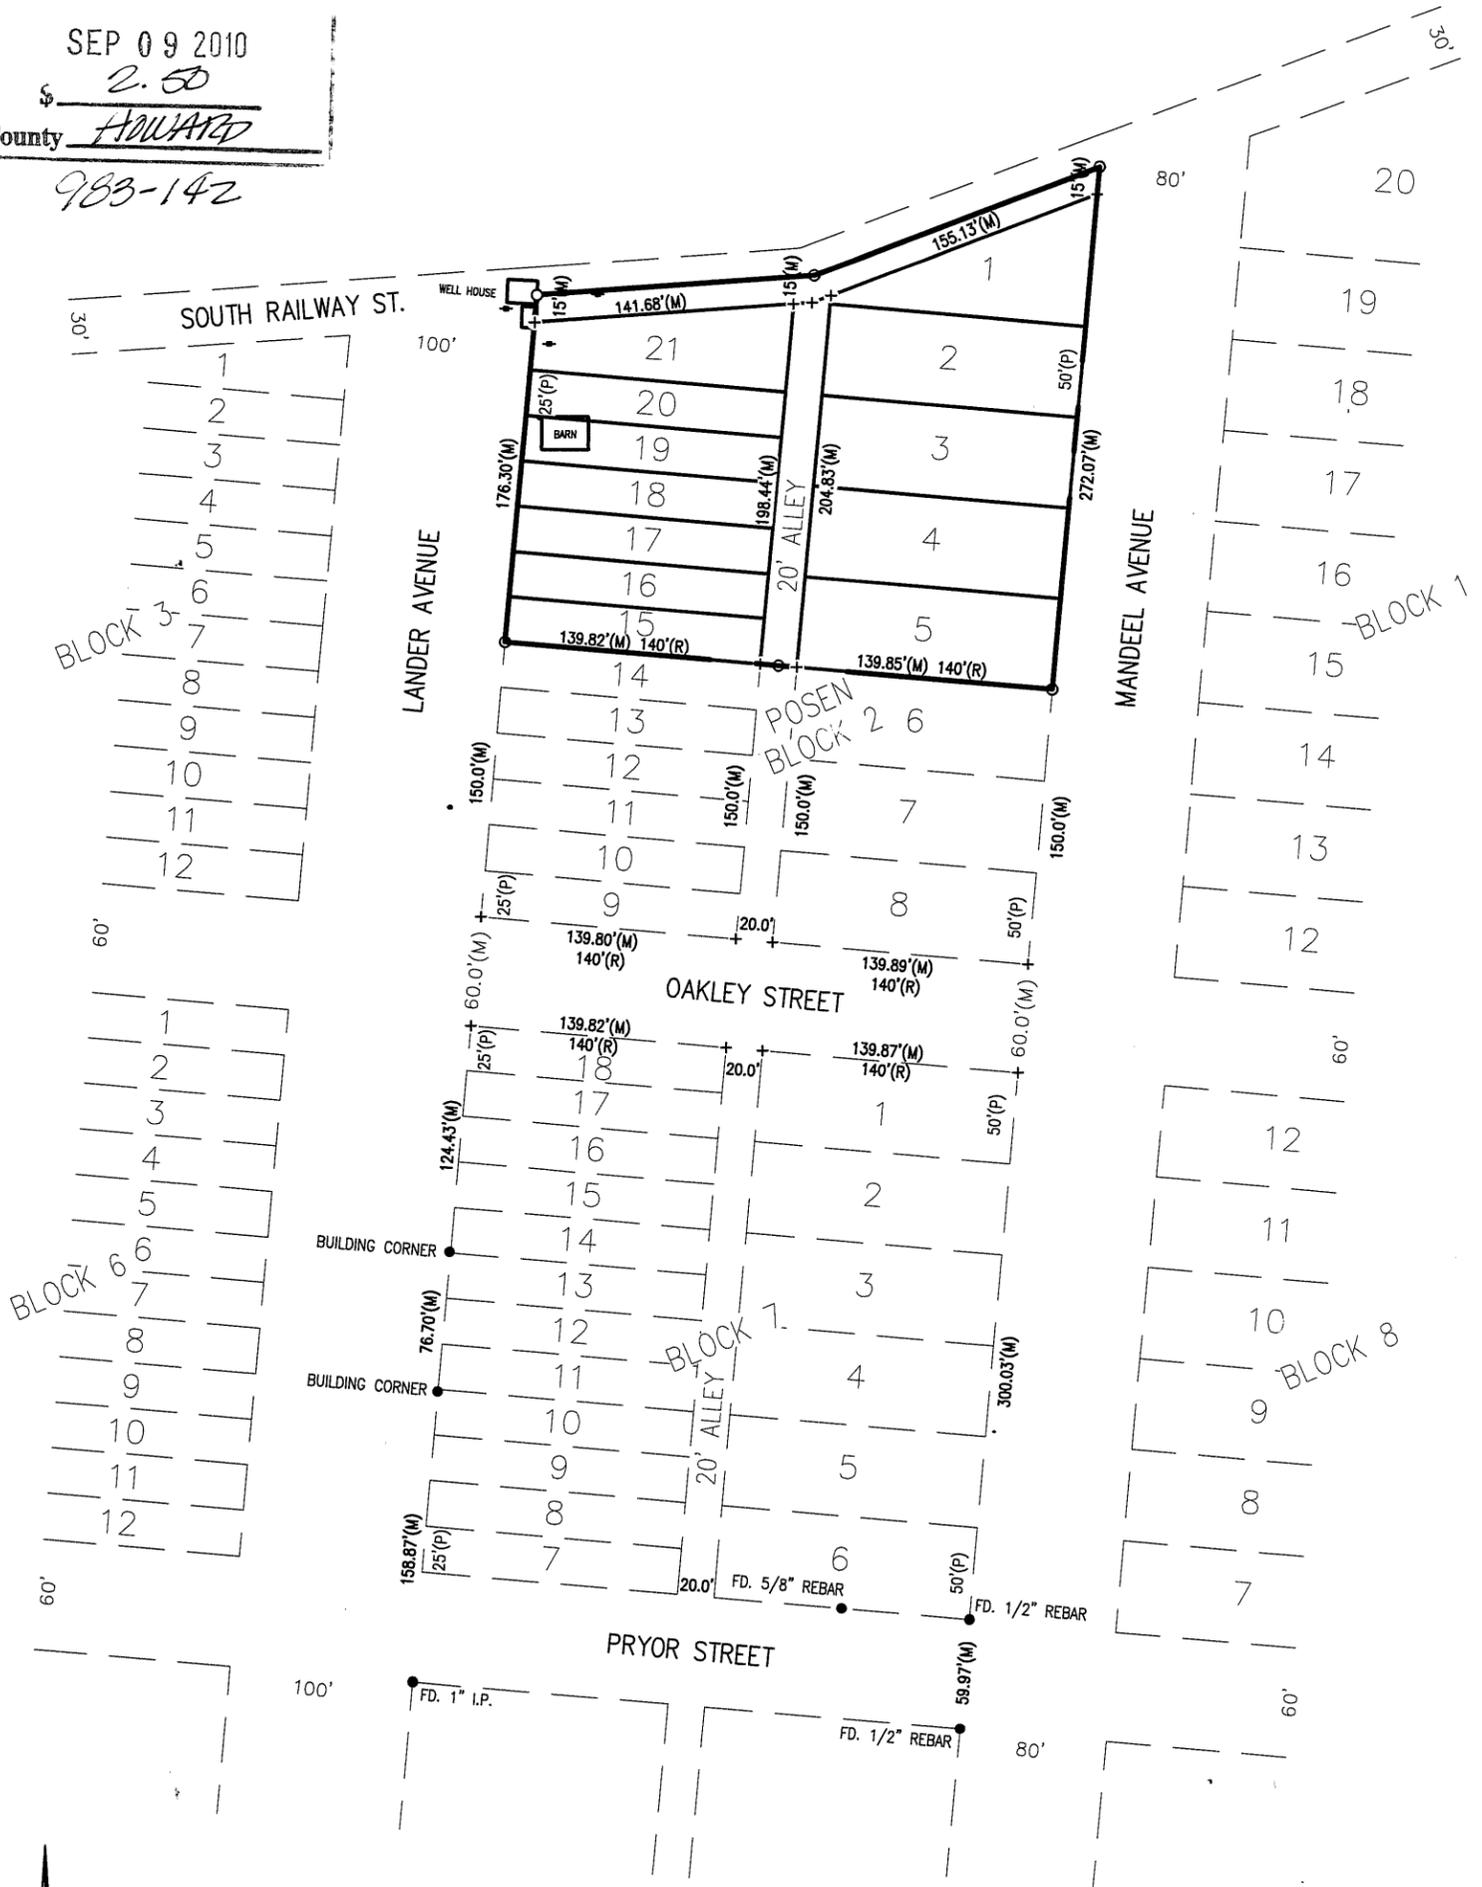

SCALE IN FEET

- ▲ = SECTION CORNERS FOUND
- = CORNERS FOUND (5/8" REBAR)
- = CORNERS ESTABLISHED (CAPPED 5/8" x 24" REBAR)
- + = TEMPORARY POINT
- (M) = MEASURED DISTANCES
- (R) = RECORDED DISTANCES
- (P) = PLATTED DISTANCES

**LEGAL DESCRIPTION**

Lots 1,2,3,4,5 and Lots 15,16,17,18,19,20 and 21 all in Block 2, Original Town of Posen, now Farwell, Howard County, Nebraska.

**SURVEYOR'S CERTIFICATE**

I, Ronald G. Ridgway, Nebraska Registered Land Surveyor No. 568, do hereby certify that on June 13th, 2010, the survey to the Village of Farwell, Howard County, Nebraska, as shown on the accompanying plat, was performed by Todd Schepler, S.I.T. No. 241, under my direct supervision using known and recorded monuments, that iron markers are placed at all the lot corners, that the dimensions of each lot are shown on the plat, and that each lot has its own number. All information shown on the above plat is accurate and correct to the best of my knowledge and belief.

  
 Ronald G. Ridgway  
 Nebraska Registered Land Surveyor No. 568  
 Date 06/24/10



TROTTER FERTILIZER, FARWELL



1111 CENTRAL AVENUE  
 KEARNEY, NE 68847-6833  
 Tel: 308-234-6456  
 Fax: 308-234-1146